


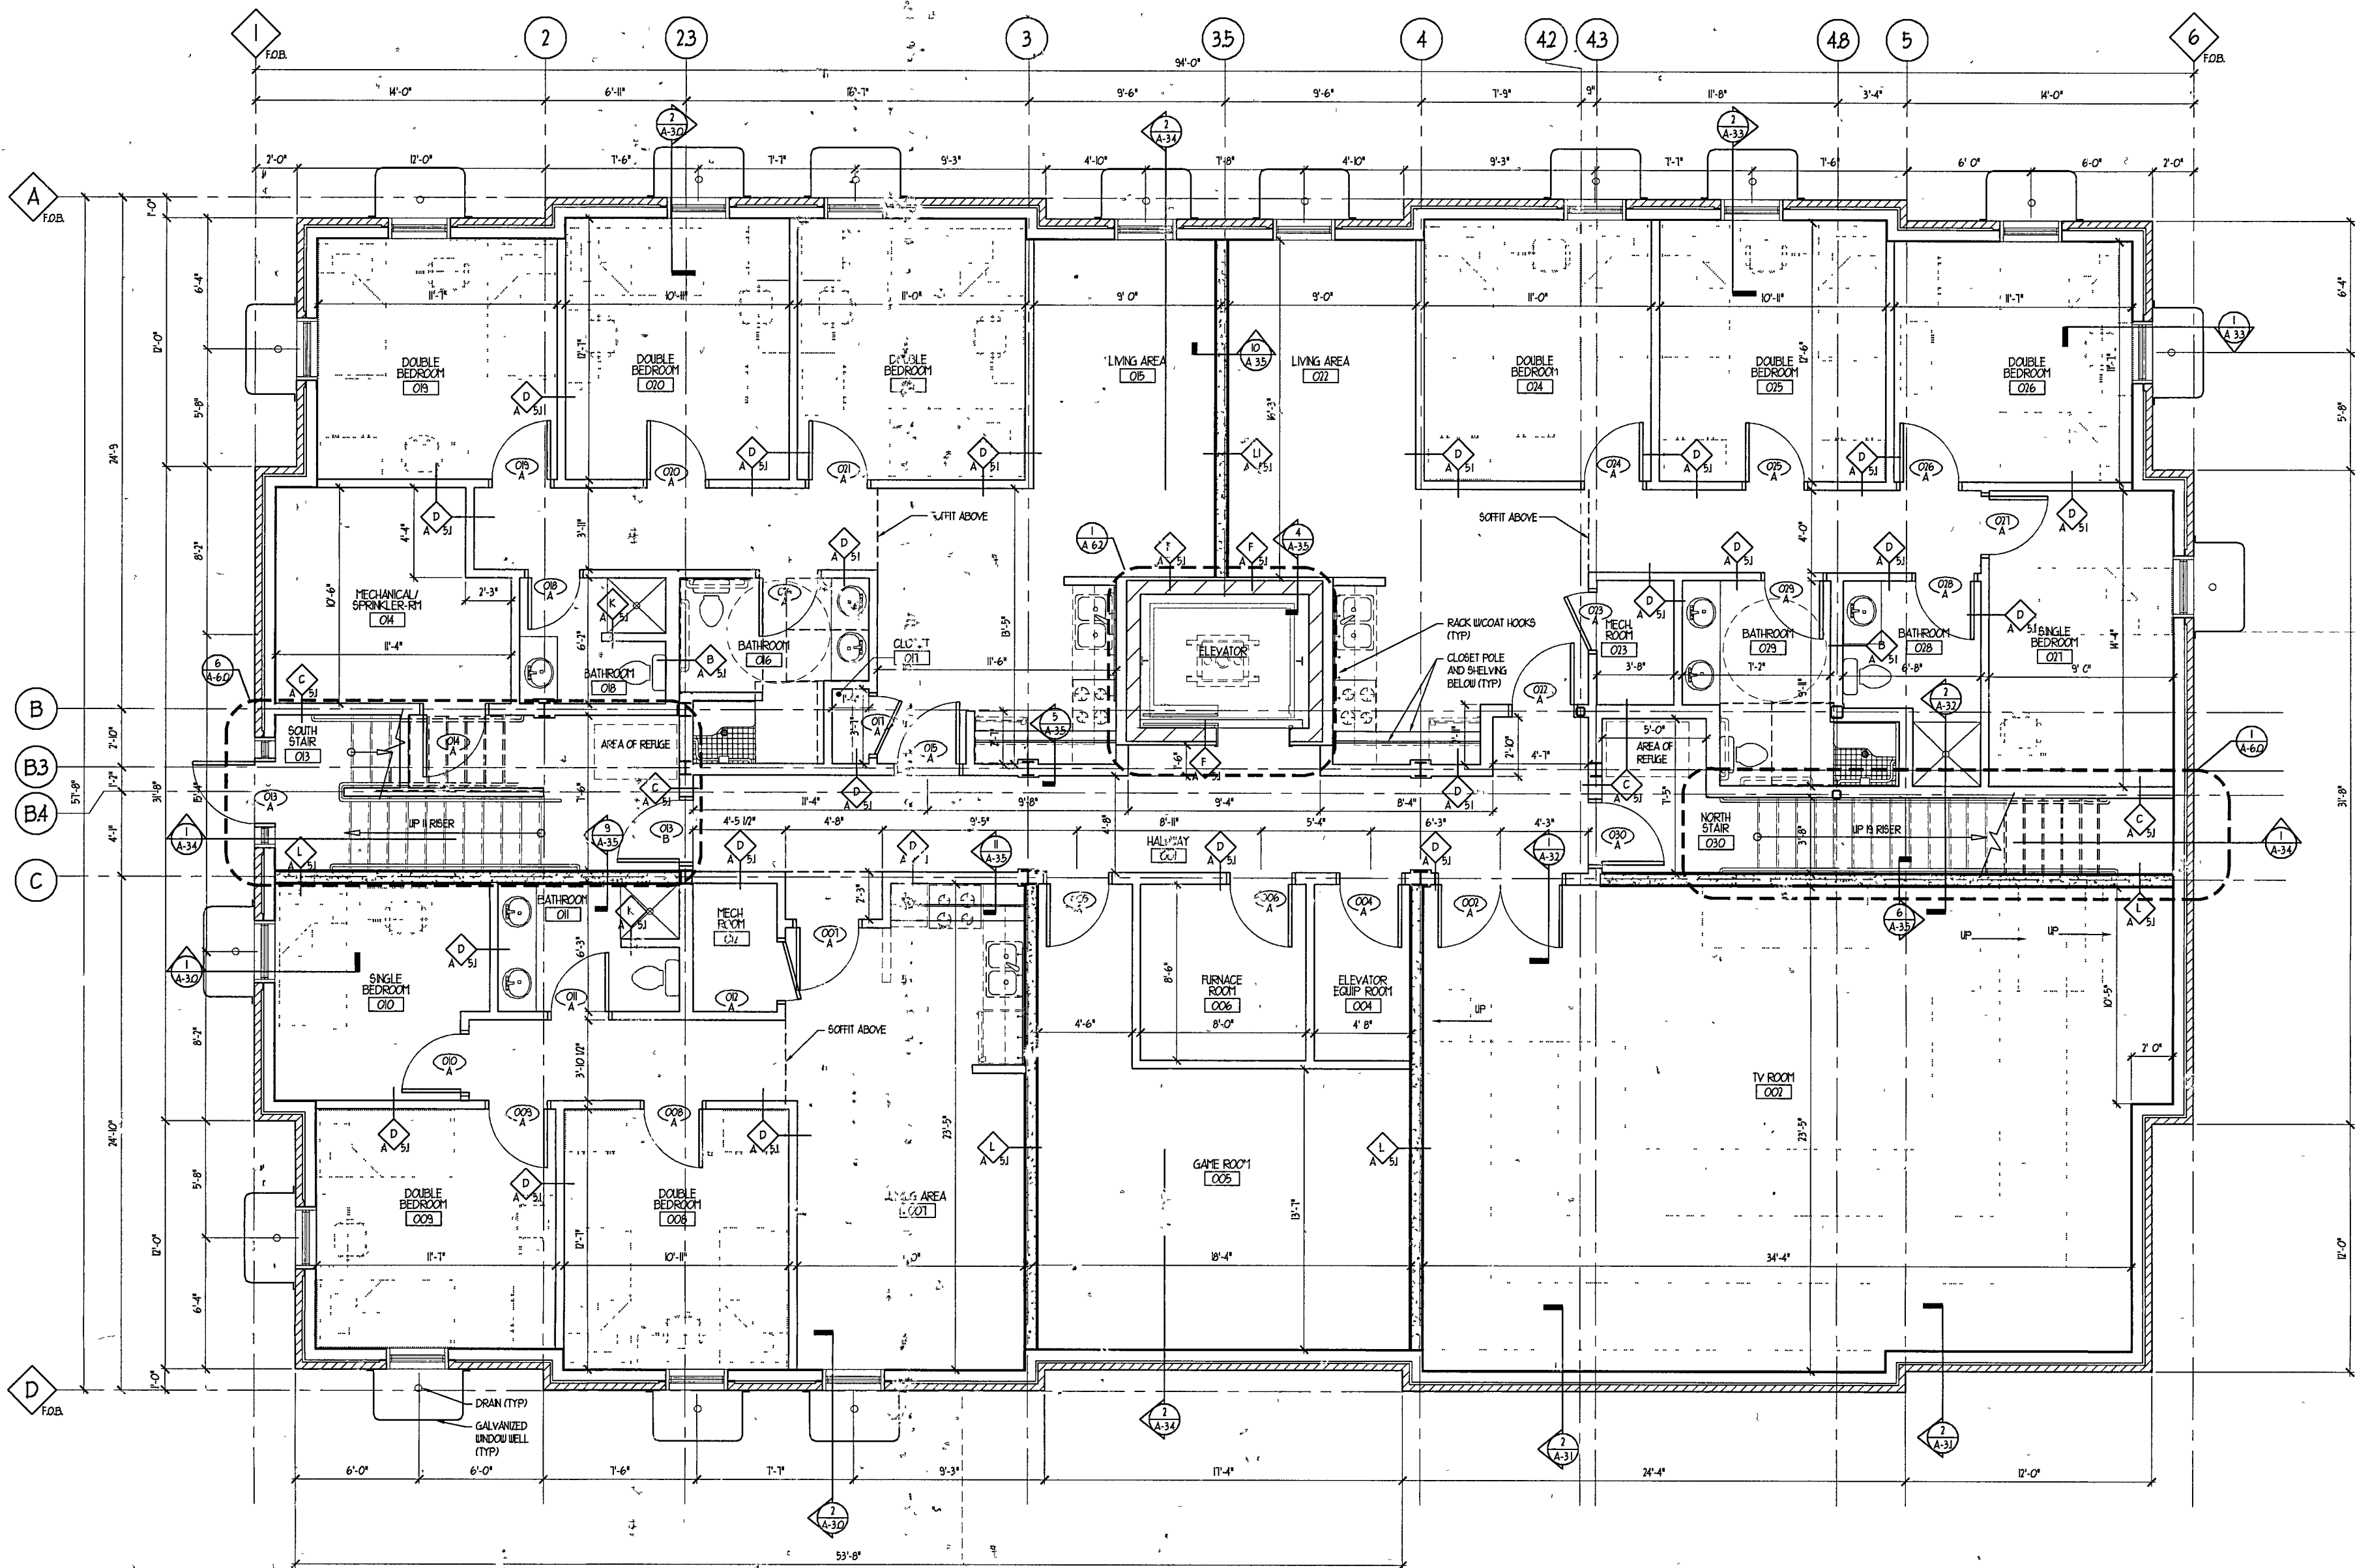

BASEMENT FLOOR PLAN

SCALE 1/4" = 1'-0"



THETA XI FRATERNITY HOUSE

205 EAST ARBOR ST
CHICAGO, ILLINOIS

JN RASSI CONSTRUCTION MANAGEMENT

11 LEDGERWOOD COURT
MONTICELLO, IL 61856

BASEMENT FLOOR PLAN


JOB NO. 07184 DRAWN BY: JN RASSI
ORIGIN: 07184-01 CHECKED BY: JN RASSI
SHEET NUMBER
A-1.0
PLOT scale: AS NOTED date: XX-XX-XX
© COPYRIGHT 2007 ARETE 3 LTD
ALL RIGHTS RESERVED



THETA XI FRATERNITY HOUSE
205 EAST ARROYO ST
CHICAGO, ILLINOIS
JN RASSI CONSTRUCTION MANAGEMENT
1 HEDGEROW COURT
MONTICELLO, IL 61856

FIRST FLOOR
PLAN

JOB NO 0181 DRAWN XXX
ORIGIN XX-XX-XX CHECKED SP
SHEET NUMBER
A-11
PLOT scale AS NOTED date XX-XX-XX
© COPYRIGHT 2007 ARETE 3 LTD
ALL RIGHTS RESERVED

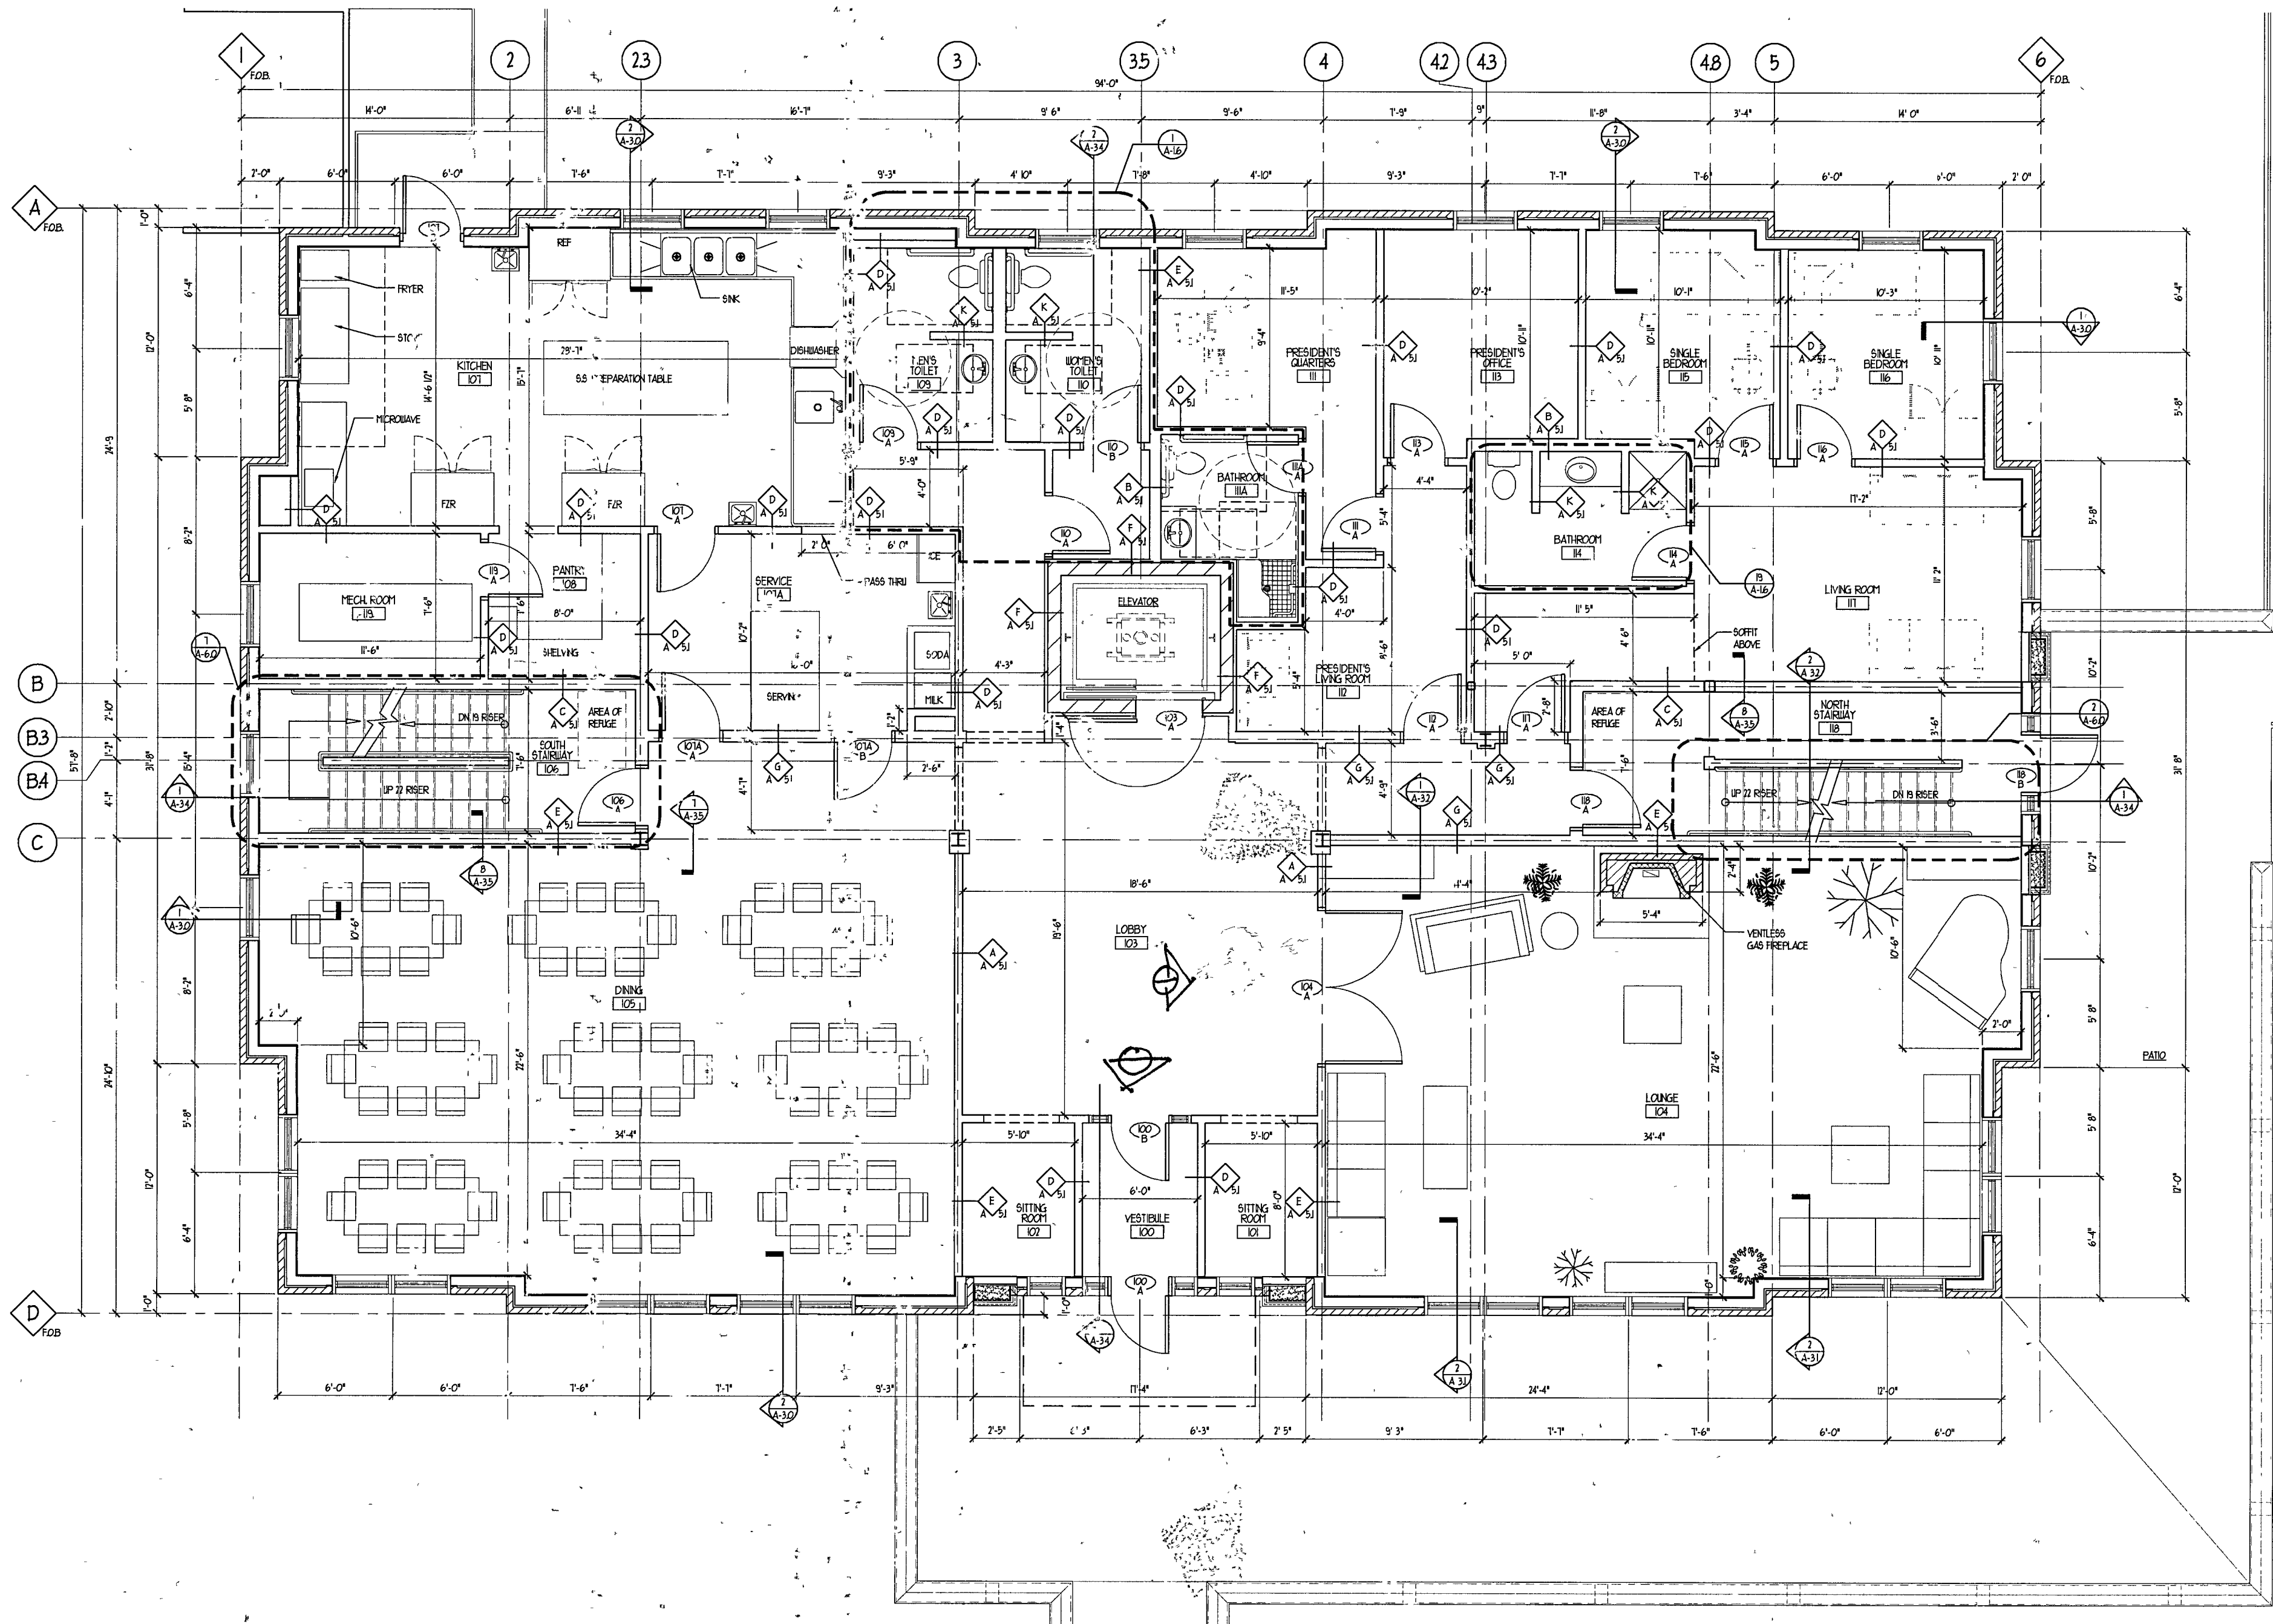

FIRST FLOOR PLAN

SCALE 1/8" = 1'-0"






THETA XI FRATERNITY HOUSE
205 EAST ARROYO ST
CHAPPAH, ILLINOIS
JIN RASSI CONSTRUCTION MANAGEMENT
1 LEDGERWOOD COURT
MONTICELLO, IL 61856

SECOND FLOOR
PLAN

JOB NO. 0781
ORIGIN: 0781
DRAWN: 0781
CHECKED: 0781
SHEET NUMBER
A-1.2
PLOT: scale AS NOTED date 01-01-07
© COPYRIGHT 2007 ARETE 3 LTD
ALL RIGHTS RESERVED

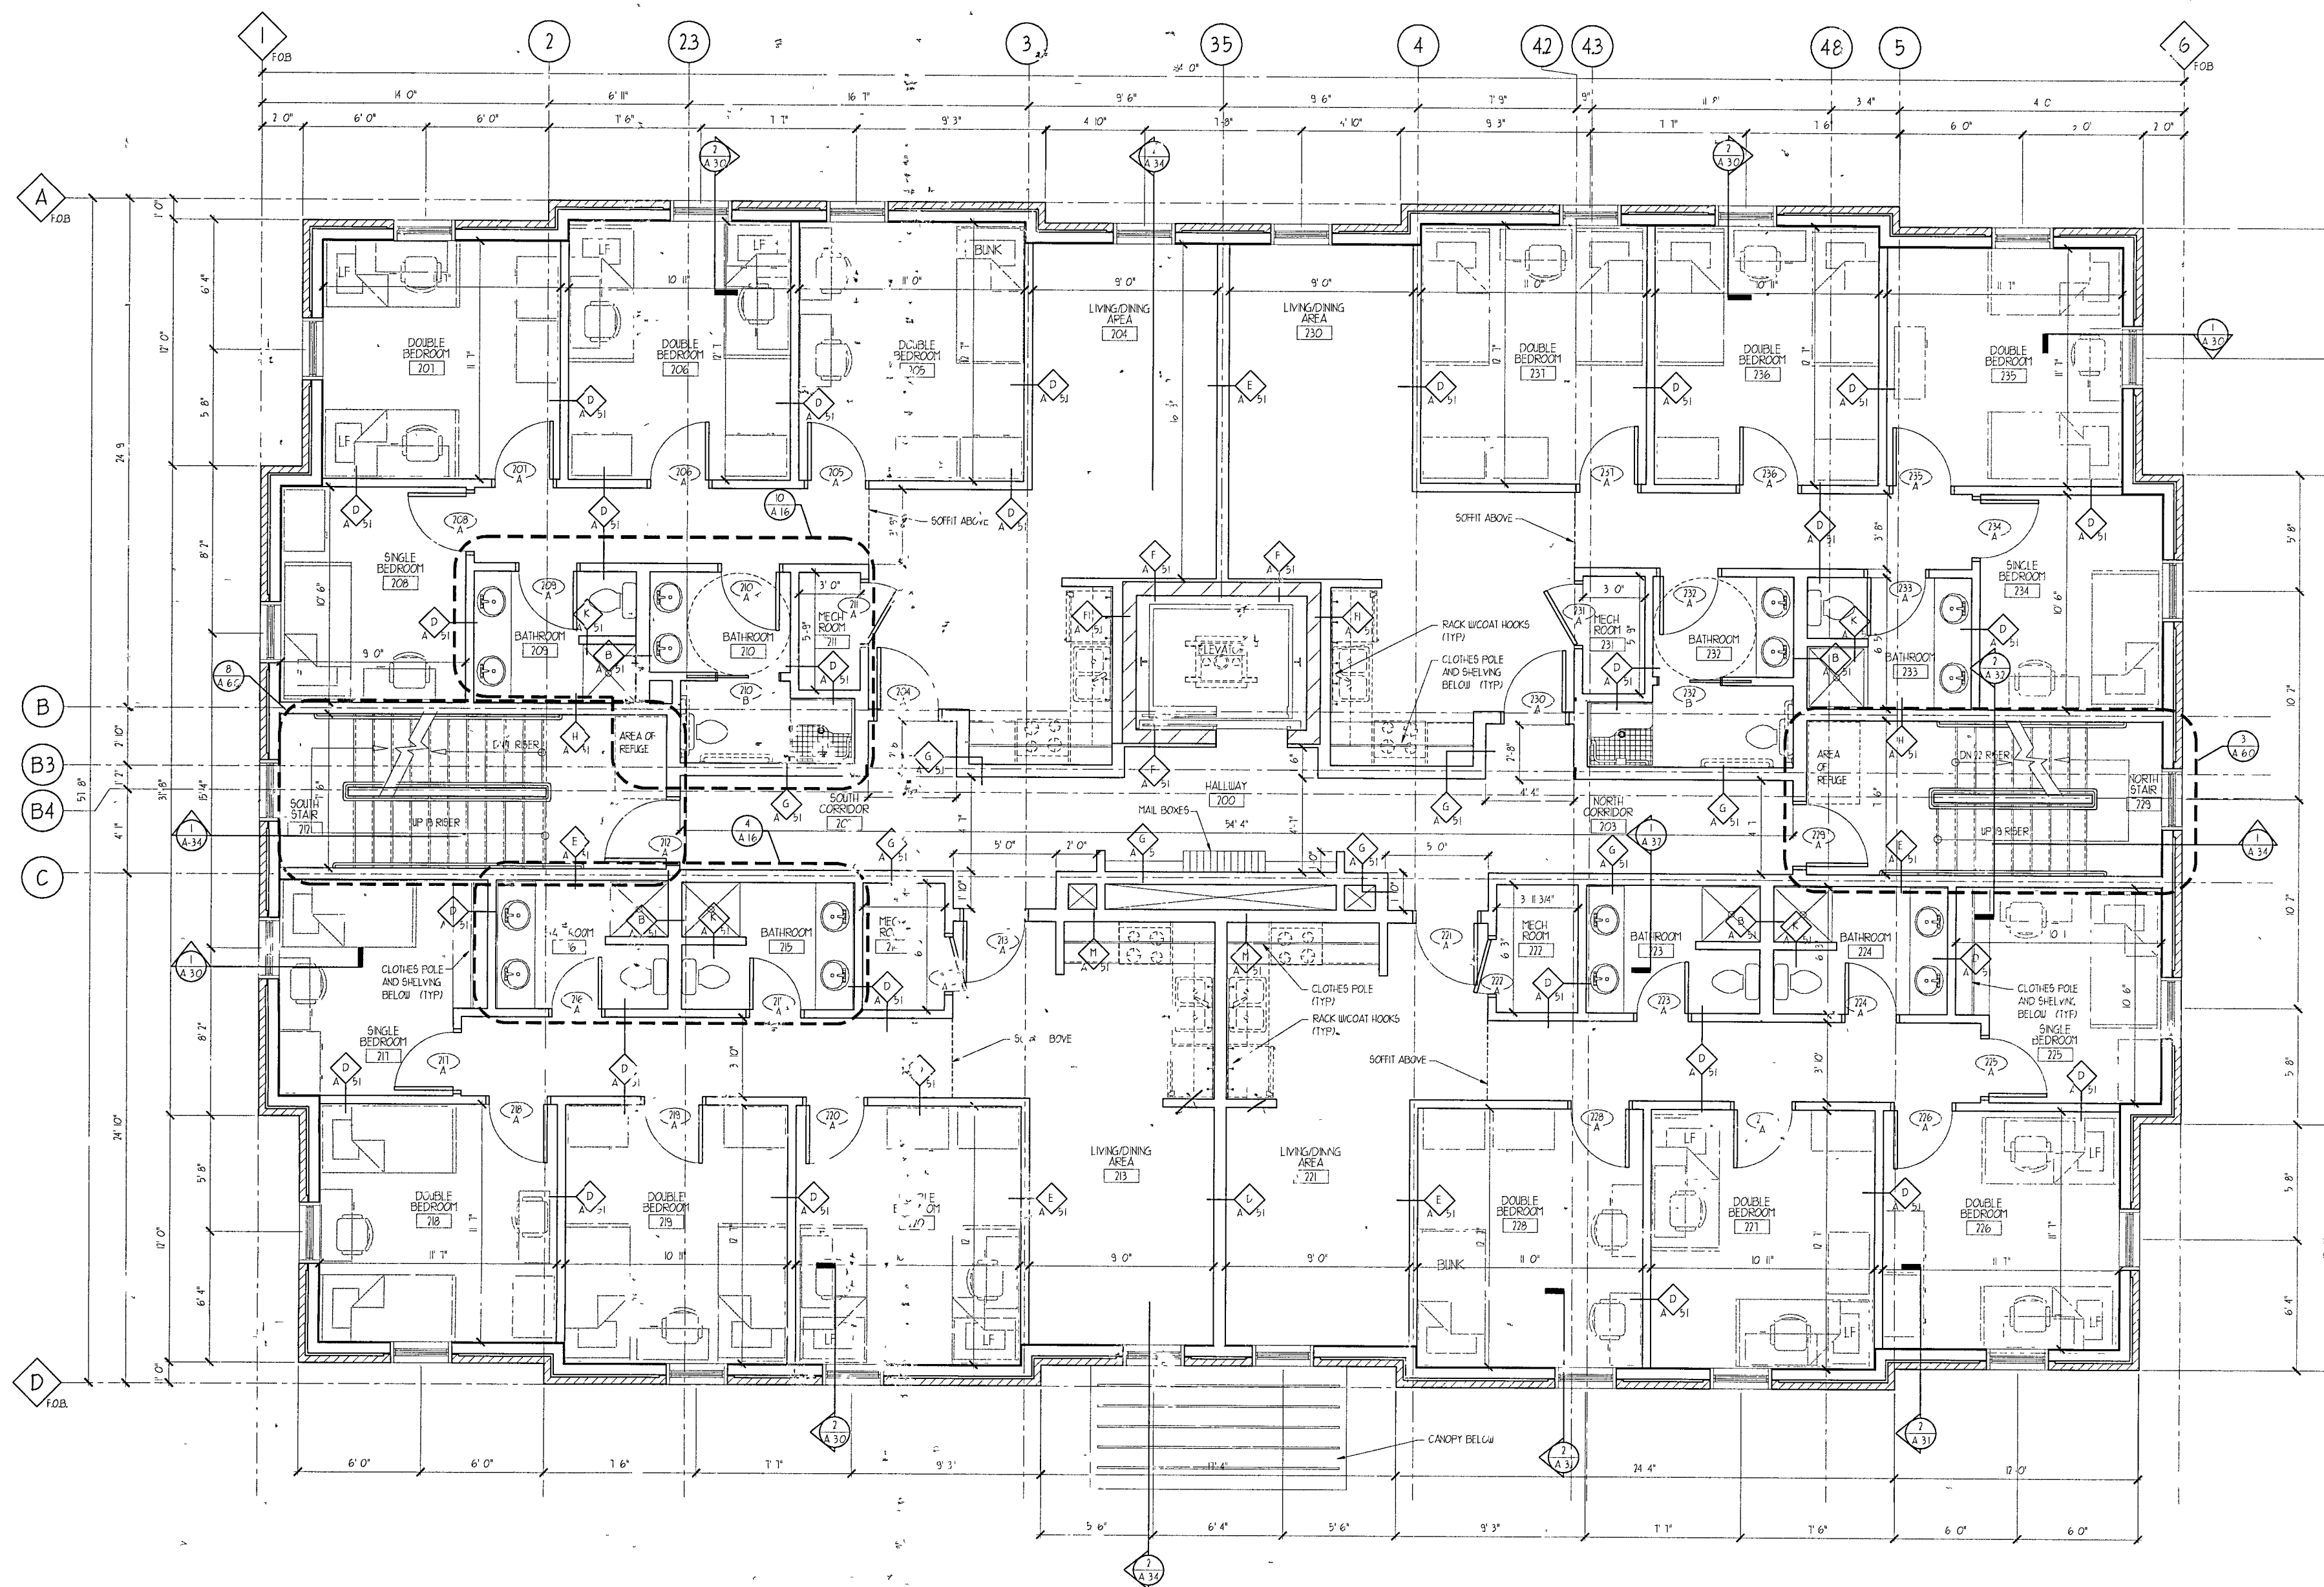

SECOND FLOOR PLAN

SCALE 1/4" = 1'-0"





SCALE 1/4" = 1'-0"

