


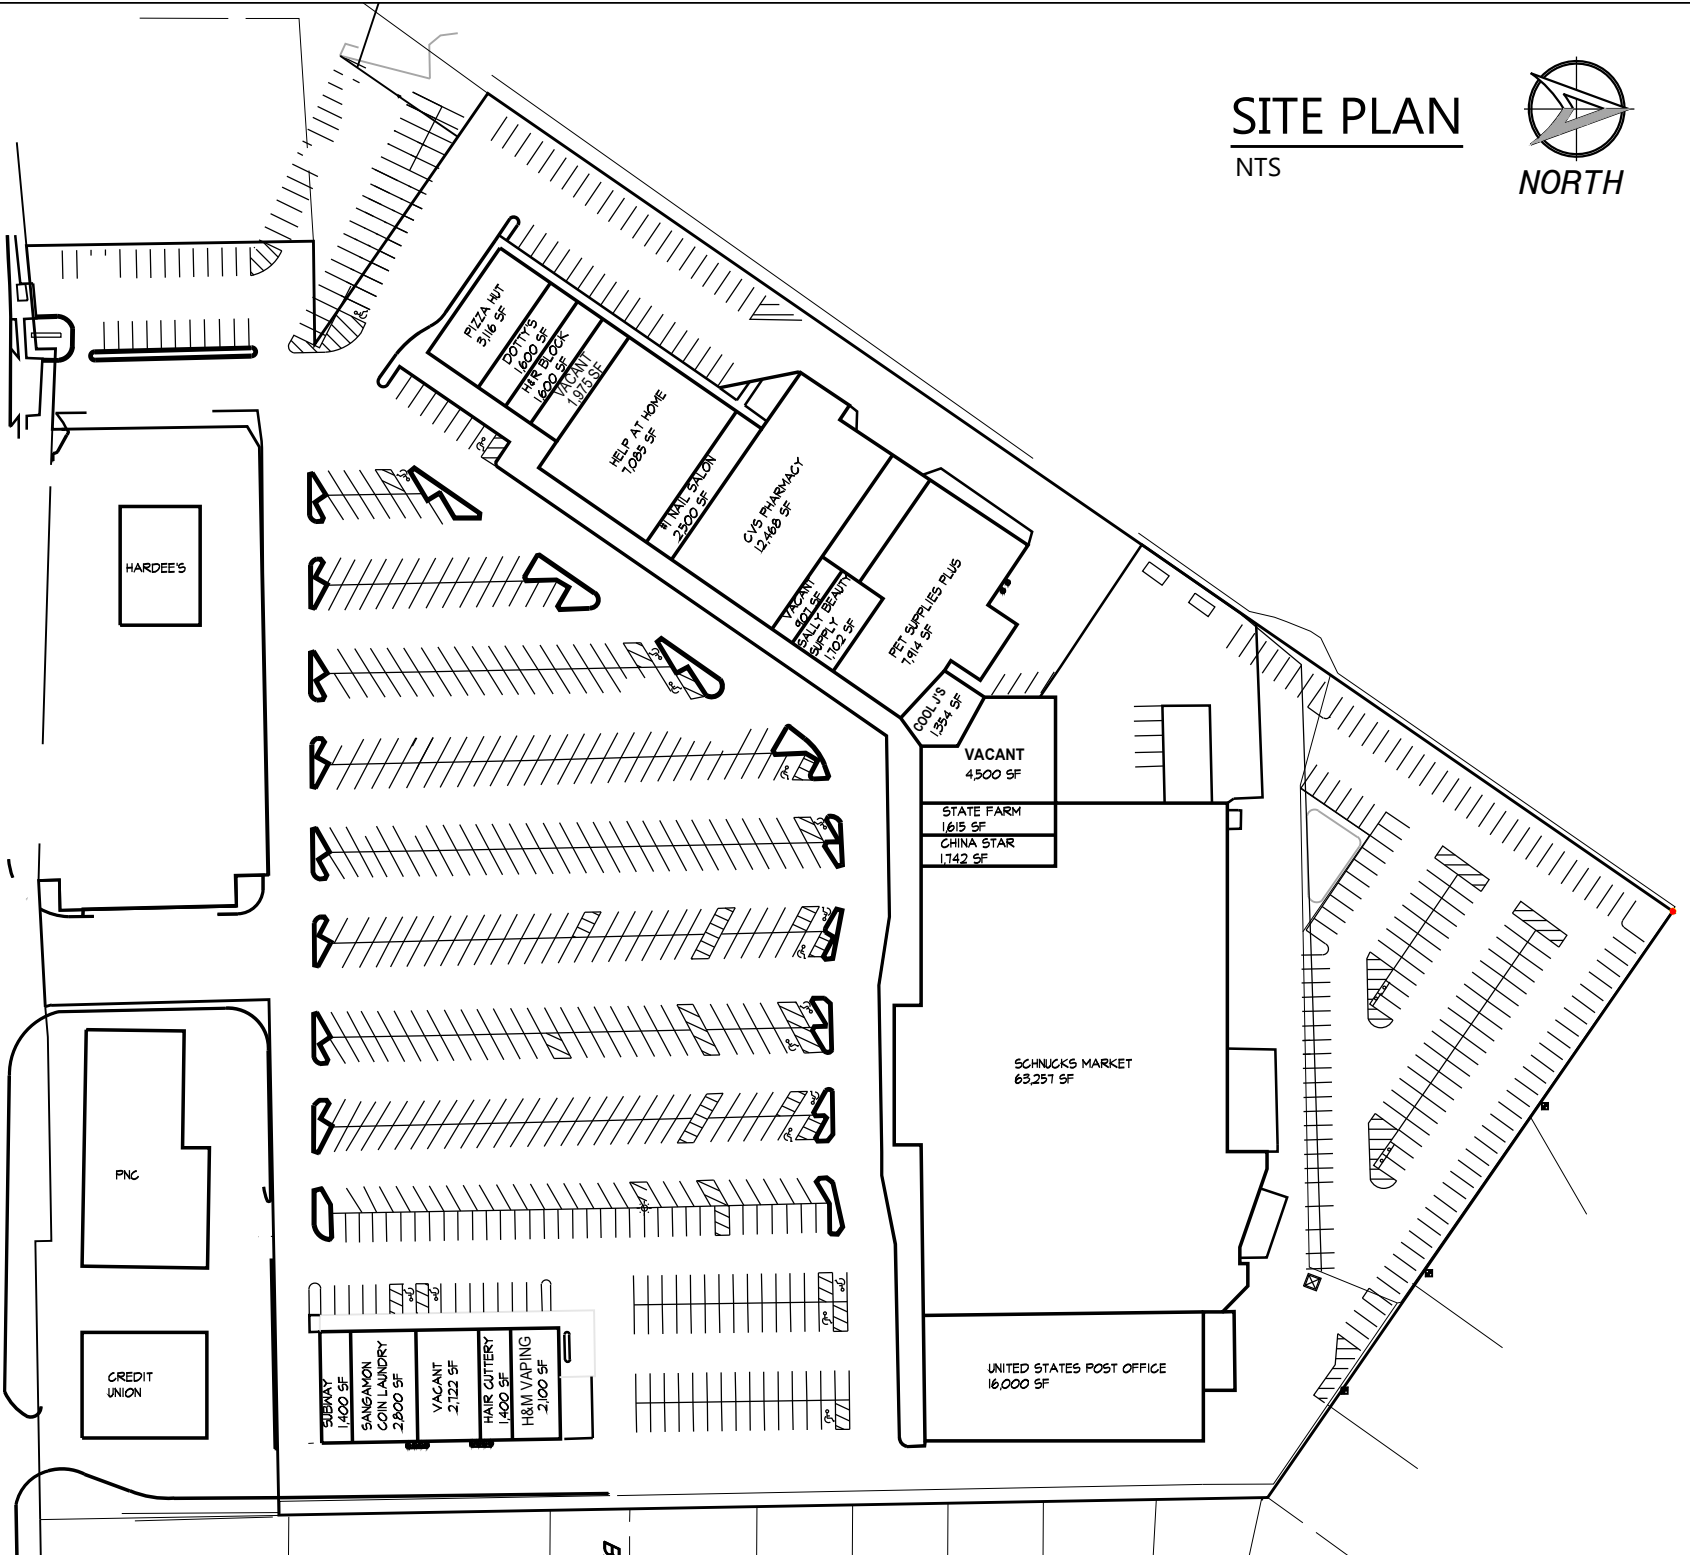

SITE PLAN

NTS



FMC Architects and their Consultants shall be deemed the authors and owners of their respective instruments of service and shall retain all copyright, proprietary and other reserved rights, including copyrights. The instruments of service shall not be used for future additions or alterations to this project or for other projects, without the prior written agreement of FMC Architects. Any unauthorized use of the instruments of service shall be at the Owner's sole risk and without liability to FMC Architects and their Consultants.

FMC Architects © 2018



7675 Harley Hills Drive
North Royalton, Ohio 44133

Project Name:
Sangamon Center North
Springfield, IL

Drawing Title:
SITE
PLAN

Date:
3.15.22

Job No:

Sheet No:
SK-1