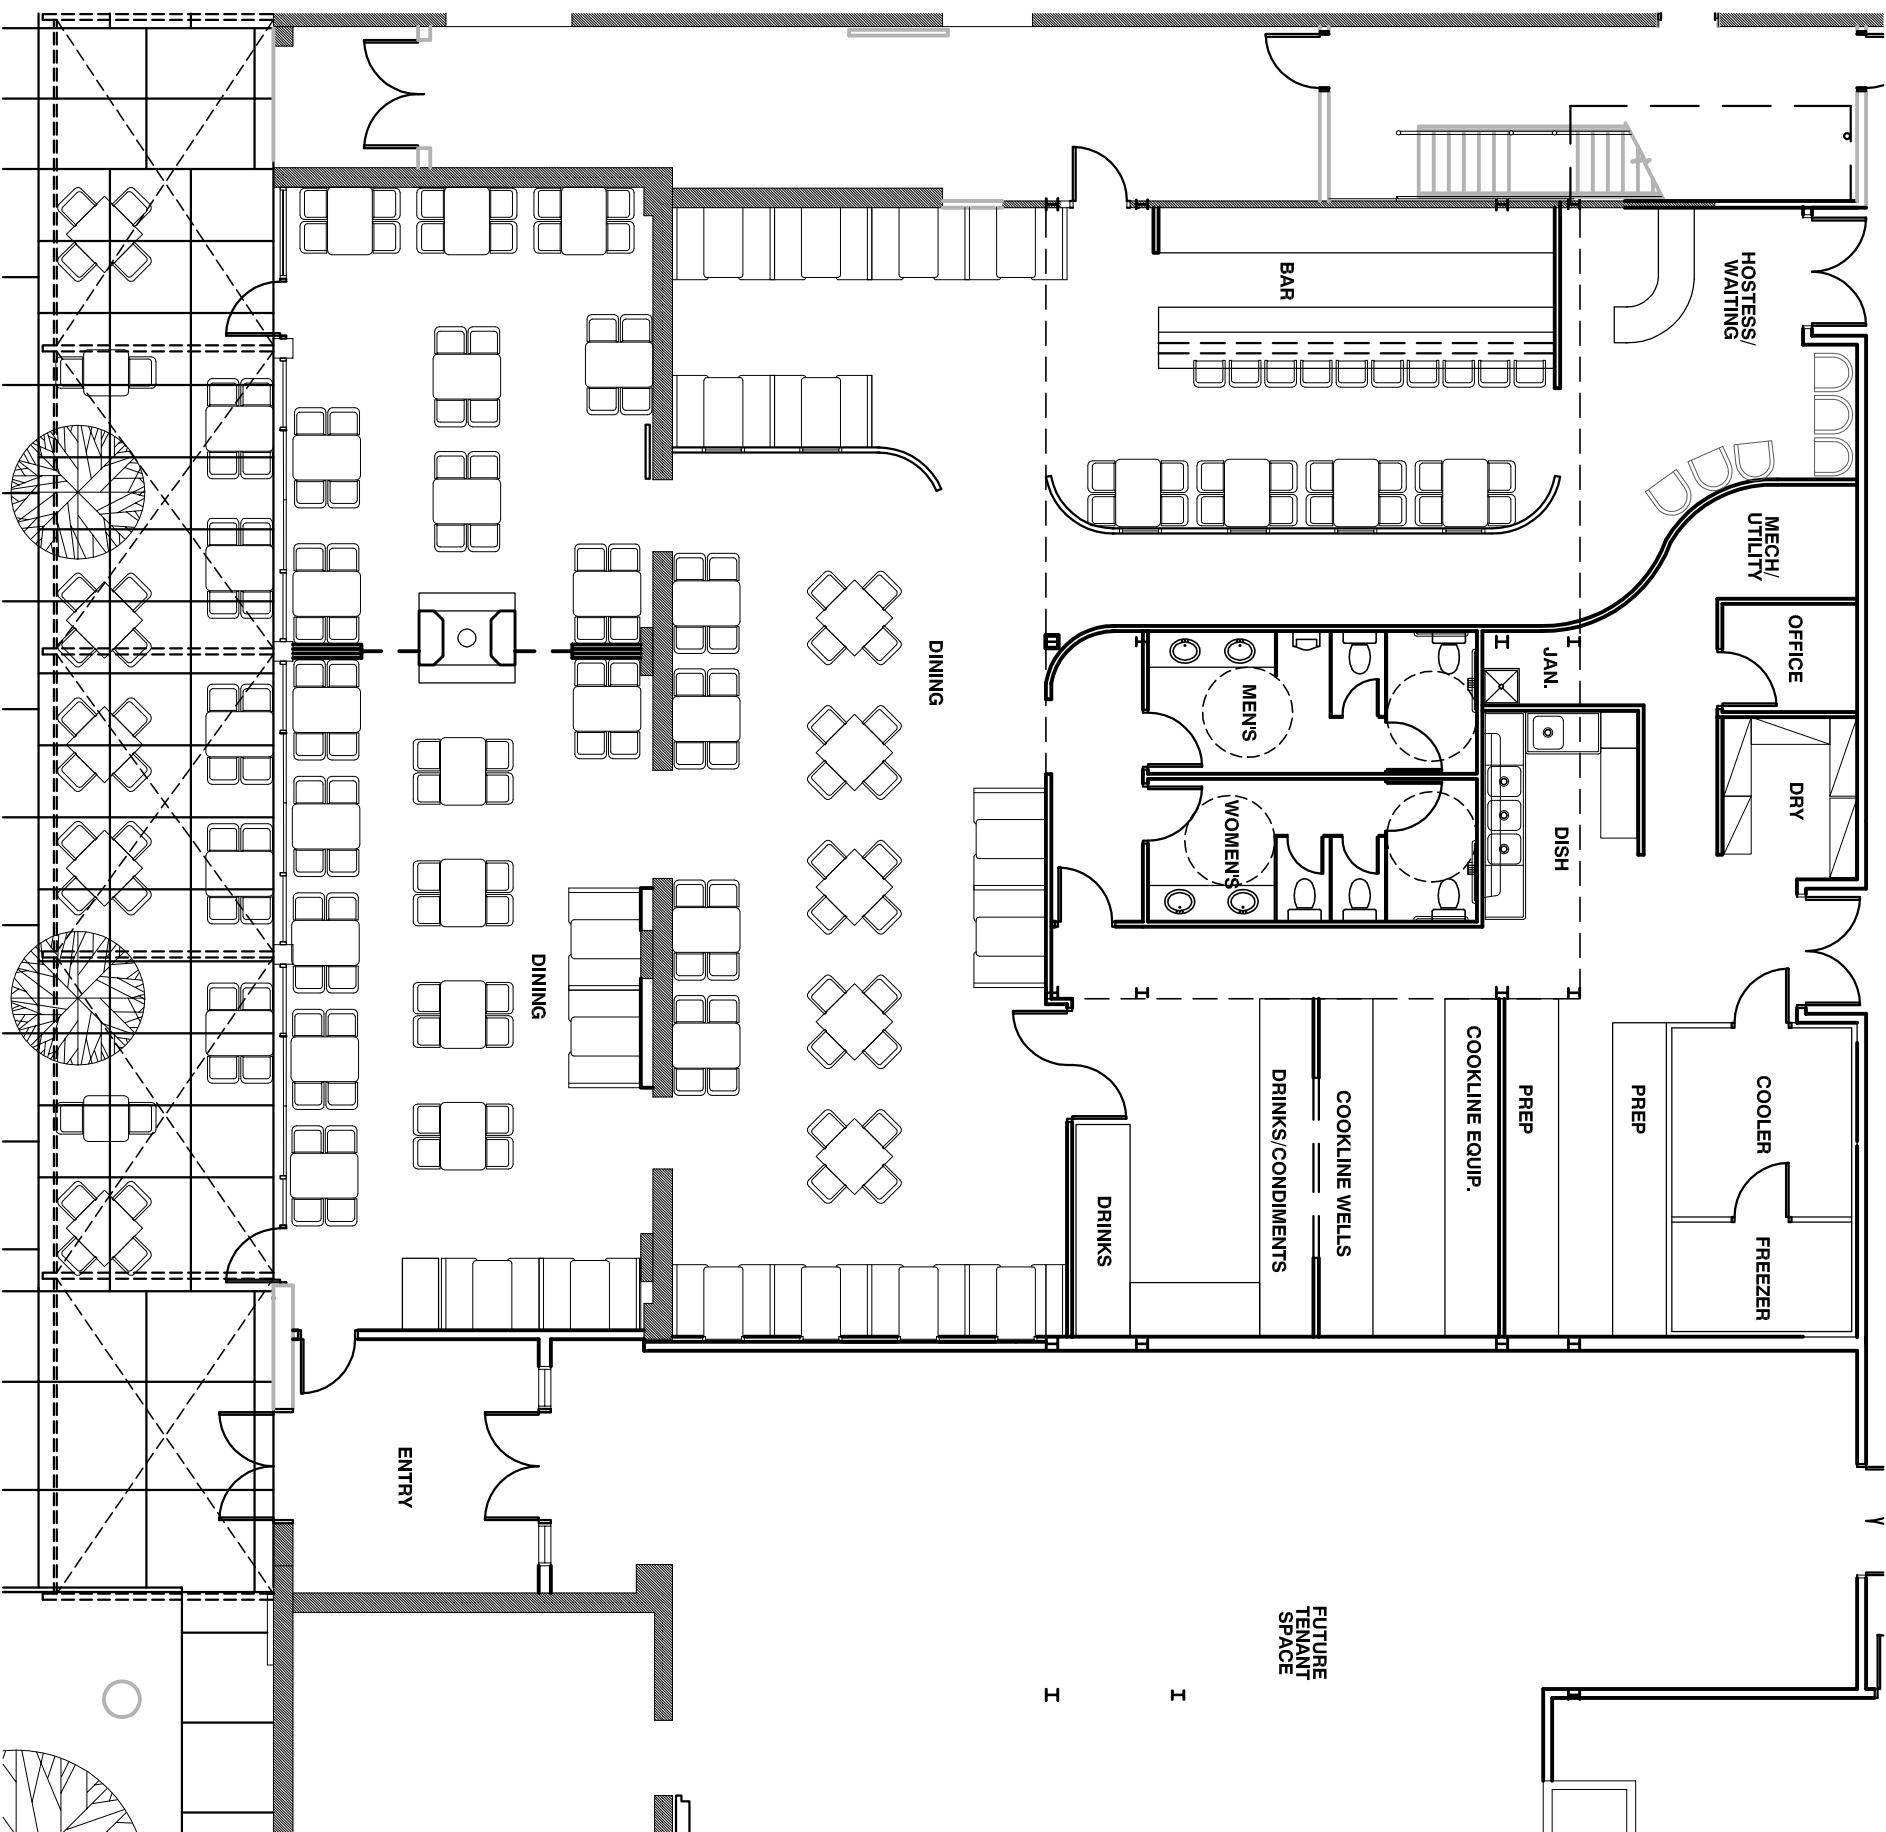


TOTAL SEATING: 246

FLOOR PLAN

5,600 SF

SCALE: 3/32" = 1'-0"

[illegible]

These drawings and specifications are the property and copyright of the Architect and shall not be used on any other work except by written agreement with the Architect.

Drawn: MBL

Reviewed: BJS

Date: 9.3.1

Proj. N

Sheet:

A2.1

723 S NEIL
CHAMPAIGN, IL 61820

FLOOR PLAN



201 W. Springfield Ave.
Fourth Floor
Champaign, IL 61820

Phone: (217) 359-4283
Fax: (217) 403-3404

www.archspectrum.com

Professional Design Firm
License No.184-0002116 ©2009