


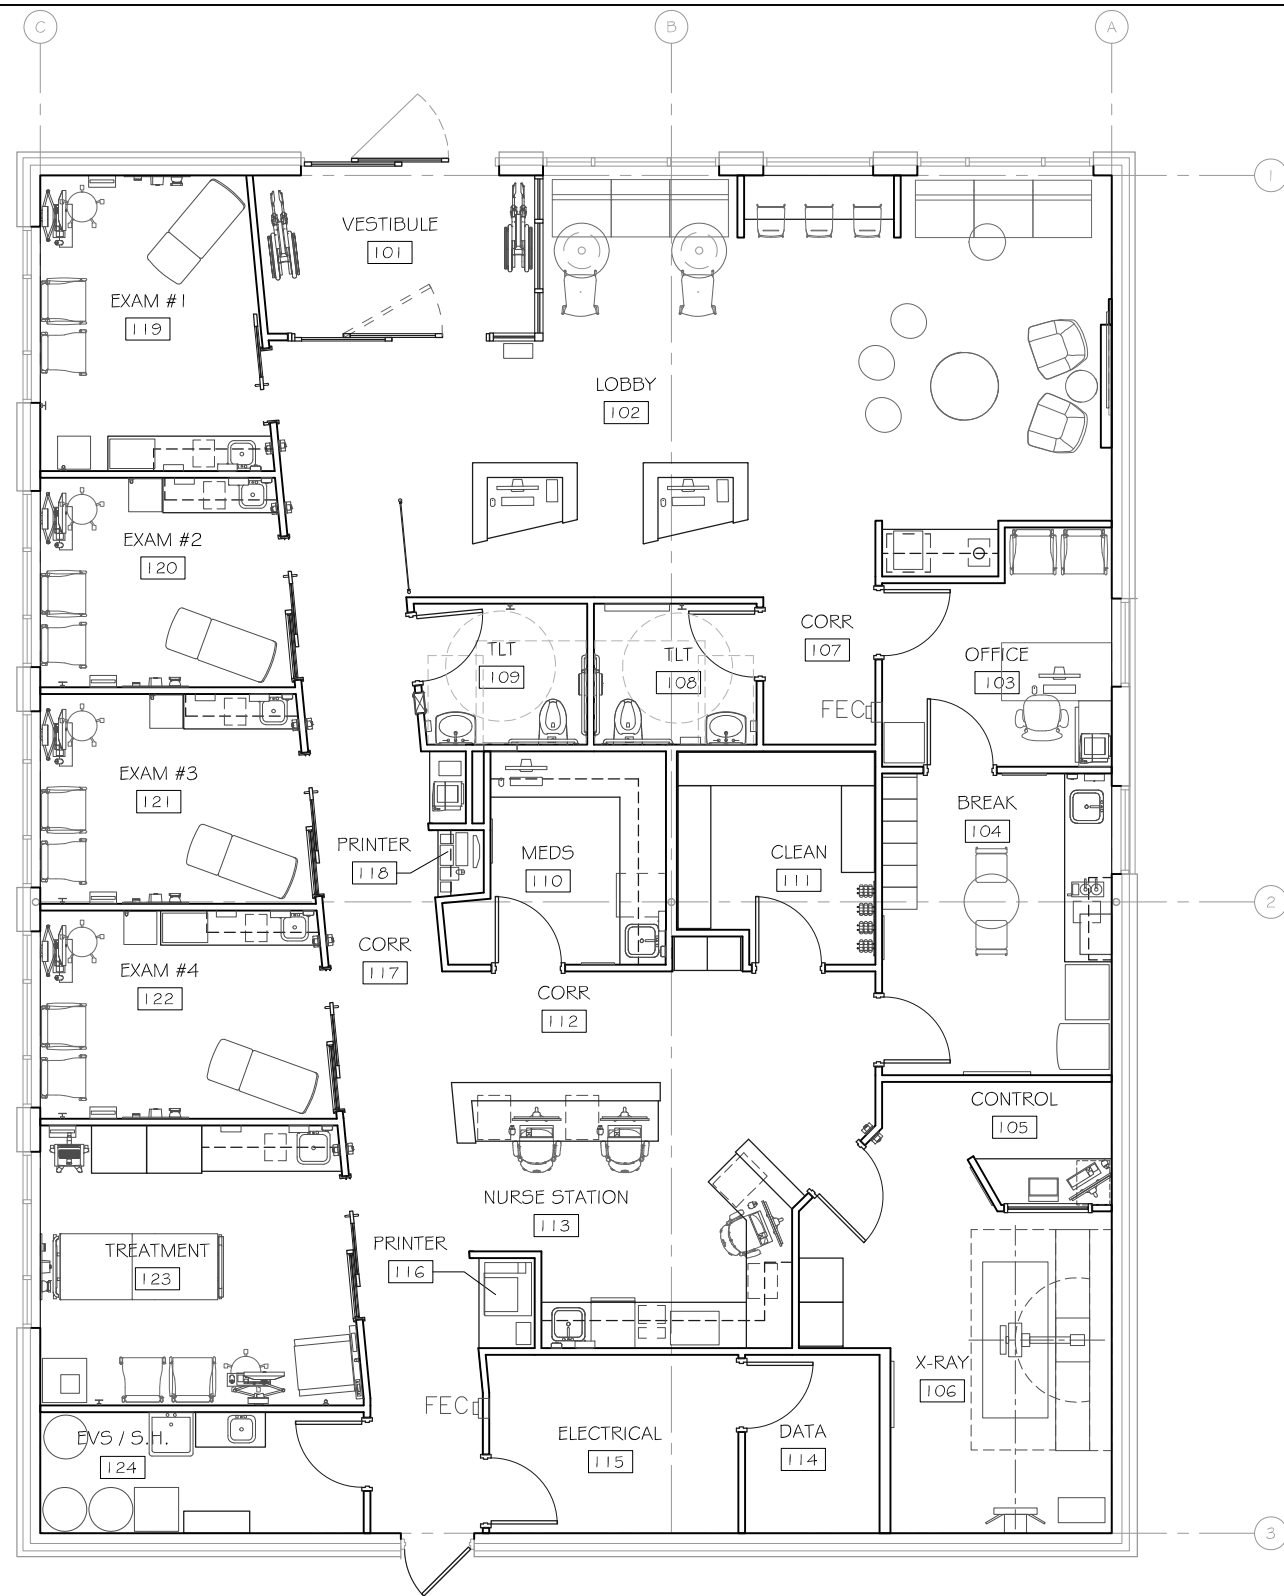

1 FIRST FLOOR PLAN - ARCHITECTURAL
1/4" = 1'-0"



WALL LEGEND

	NEW WALL
	EXISTING WALL

GENERAL NOTES

1. SEE SHEET A111 FOR DIMENSIONS & PARTITION TYPES.
2. SEE SHEET A200 FOR FINISH SCHEDULE.
3. SEE SHEET A210 FOR REFLECTED CEILING PLAN.
4. SEE SHEET A600 FOR DOOR SCHEDULE & WINDOW ELEVATIONS.
5. SEE A700 FOR LARGE SCALE PLANS.
6. SEE SHEET A900 - A904 FOR CASEWORK ELEVATIONS.
7. SEE SHEET F110 FOR EQUIPMENT PLAN & SCHEDULE.

FIRST FLOOR PLAN - ARCHITECTURAL

Proj. No.: 1721.09	Date: 11/19/18
Drawn: TFK	Approved: DJB

A110



No.	Date	Revisions



OSF / URGENT CARE PARTNERS RENOVATIONS

URBANA SITE
URBANA ILLINOIS



321 S.W. Water Street
Suite 100
Peoria, Illinois
(309) 672-6498
(309) 672-6420 Fax
E-Mail: @ArchDesignGrp.com