


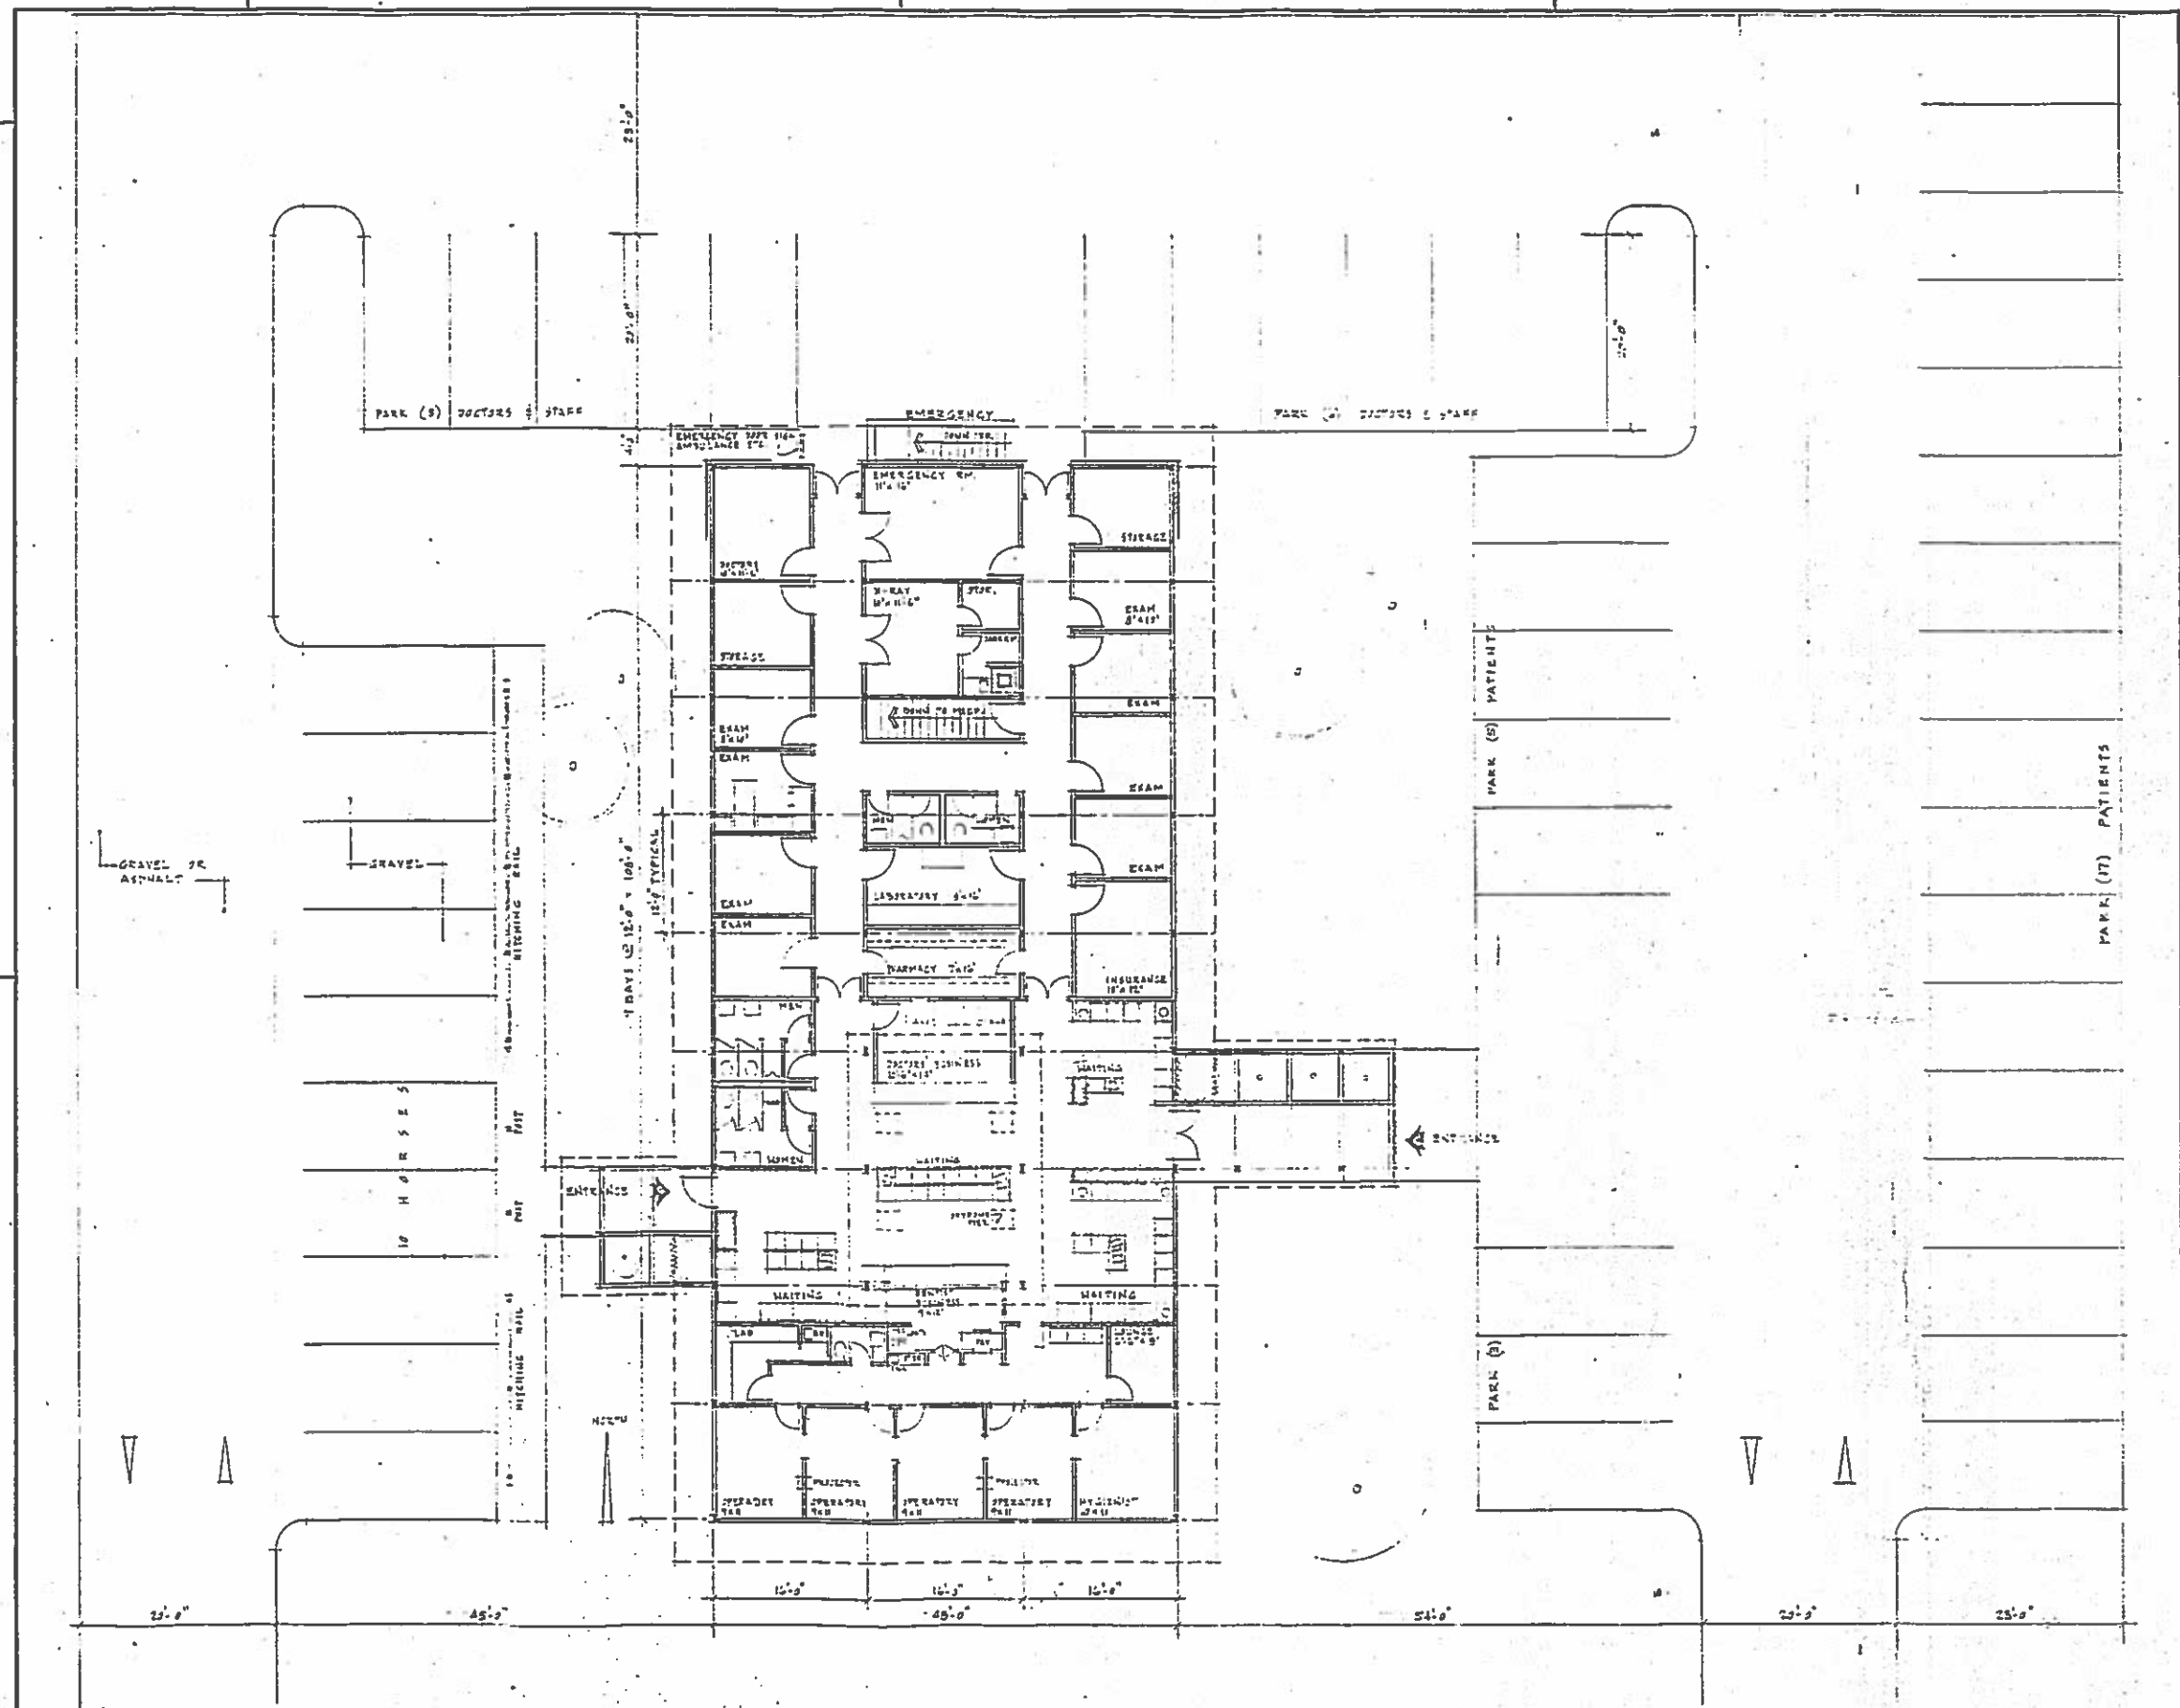



REVISED			ISSUED FOR		
DATE	BY	DATE	DATE	DATE	DATE



ROY D. MURPHY & ASSOCIATES
ARCHITECTS
P.O. BOX 88
URBANA, ILLINOIS

PROJECT: PROFESSIONAL BUILDING
ARCHITECT: ARTHUR, ILLINOIS
SHEET TITLE: PLAN & PLOT PLAN
SCALE: 1/8" = 1'-0"

1

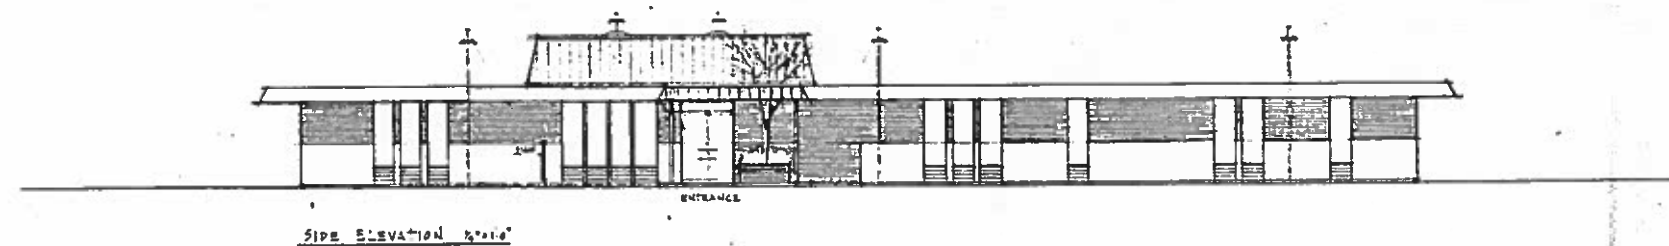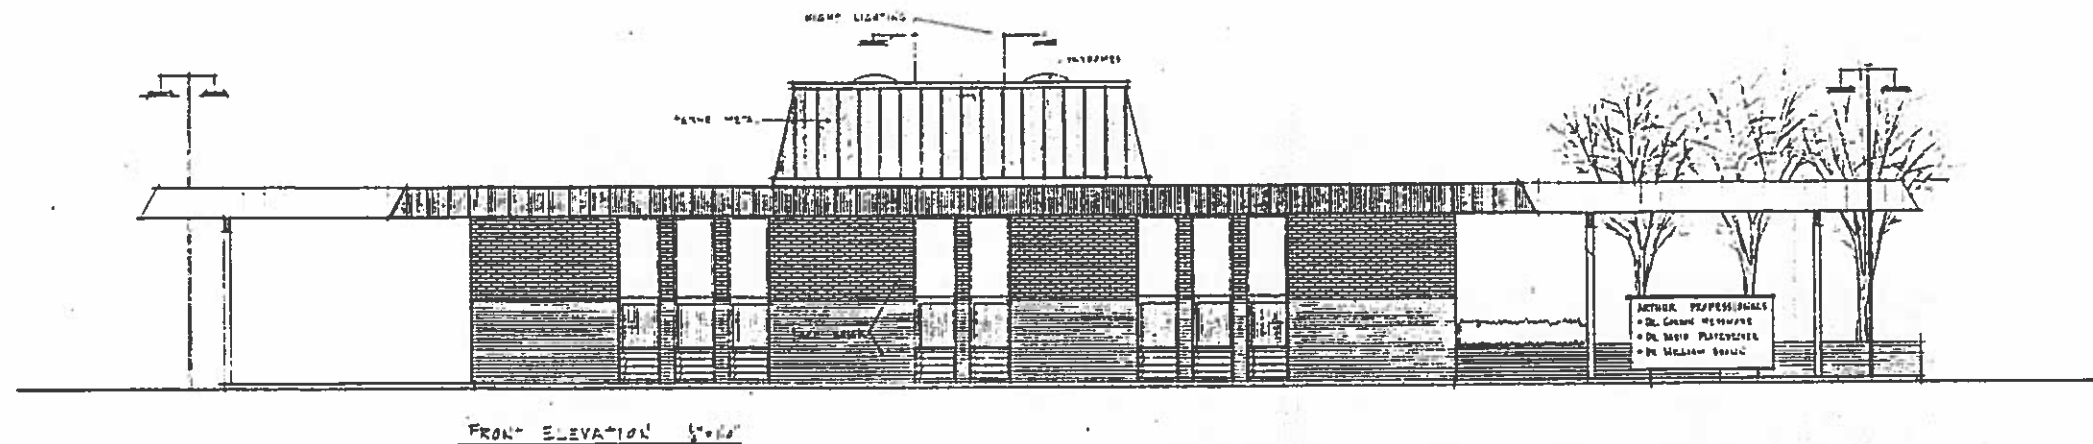

REVISED		ISSUED FOR		PROJECT		3
DATE	BY	DATE	BY	DATE	BY	
		2ND FLOOR	4-12-72	DATE	BY	
		DATE	BY	DATE	BY	
		DATE	BY	DATE	BY	


ROY D. MURPHY & ASSOCIATES
 ARCHITECTS
 P.O. BOX 83
 URBANA, ILLINOIS

PROFESSIONAL BUILDING
 URBANA, ILLINOIS
 SHEET NO. 3
 ELEVATIONS