

SALE

PIONEER SQUARE RETAIL COMPLEX

3170-3260 Lancaster Drive NE Salem, OR 97305



SALE PRICE

\$8,750,000

CAP RATE

6.61%



CLICK TO VIEW VIDEO

Alex Rhoten

503 587 4777

arhoten@cbcre.com

OR #841000042

Kelsi Sands

503 587 4777

ksands@cbcre.com

OR #201224830




**COLDWELL BANKER
COMMERCIAL**
MOUNTAIN WEST
REAL ESTATE

©2022 Coldwell Banker. All Rights Reserved. Coldwell Banker and the Coldwell Banker Commercial logos are trademarks of Coldwell Banker Real Estate LLC. The Coldwell Banker® System is comprised of company owned offices which are owned by a subsidiary of Realogy Brokerage Group LLC and franchised offices which are independently owned and operated. The Coldwell Banker System fully supports the principles of the Equal Opportunity Act. Each office is independently owned and operated. The information provided is deemed reliable, but it is not guaranteed to be accurate or complete, and it should not be relied upon as such. This information should be independently verified before any person enters into a transaction based upon it.

SALE

PIONEER SQUARE - LANCASTER DR NE

3170-3260 Lancaster Drive NE Salem, OR 97305

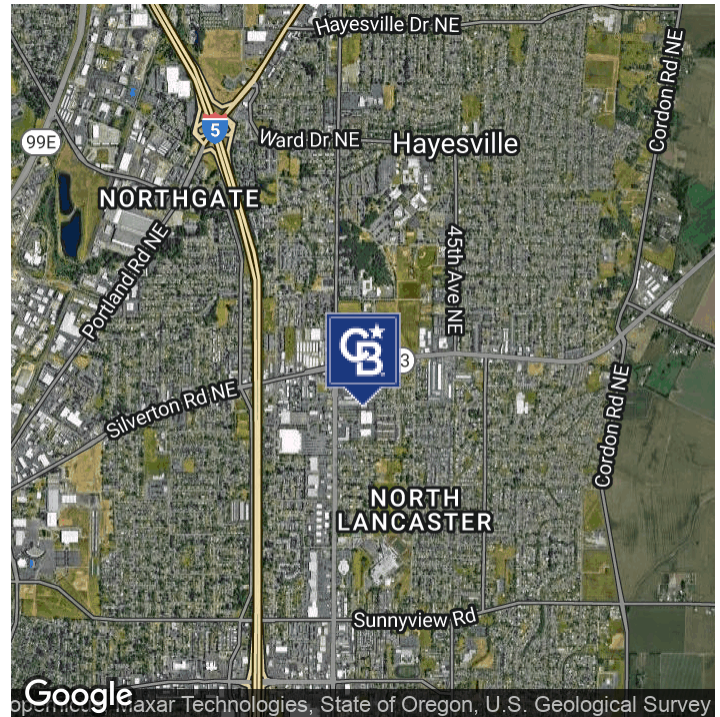

Sale Price	\$8,750,000
NOI	\$578,637
Cap Rate	6.61%

OFFERING SUMMARY

Building Size:	61,362 SF
Lot Size:	6.08 Acres
Price / SF:	\$142.60
Zoning:	CR (Commercial Retail)

PROPERTY OVERVIEW

The Pioneer Shopping Center and parking lot are currently owned by a local, long-time real estate development family. This property is made up of 16 parcels of land - 61,362 SF of building space and 234,902 SF of parking lot. Tax Lots R355175, R78007 and R78008 contain both building and associated parking lot space, while the remaining 13 lots are parking and land/lot space. There is a shared parking agreement between Los Dos Amigos and the State Offices. Out of the 500 total parking spots, there are 33 spots on the Los Dos Amigos plat. The remaining 467 parking spots are owned by Pioneer Square with 360 of those spaces being shared in a non-exclusive agreement with the State Office. There are 6 ADA parking spots in front of 3200-3260 Lancaster Dr NE and another 6 ADA spots on the South side of the State Office.

The current buildings are leased by nine tenants, plus two tenants which are currently leased by the owner. Rent roll and financial information is available upon request.

****These properties are owned & managed by a trust and this information is only based on information received and may be subject to change.**** Commission has been updated and changed since the original offering on MLS. The selling office commission is 1%.

LOCATION OVERVIEW

Pioneer Square Shopping Center on NE Lancaster Drive near Silverton Road. This property is a 5 minute drive from Chemeketa Community College and only 3 miles to I-5. Pioneer Square is a retail strip center and parking lot with prominent businesses such as Chuck E. Cheese, Miranda Bros Bakery and the Radio Station KLSM AM 1220. Nearby businesses include the Courthouse Athletic Club, Walmart, Mega Food Salem and PetSmart.

Alex Rhoten
503 587 4777
arhoten@cbcre.com
OR #841000042

Kelsi Sands
503 587 4777
ksands@cbcre.com
OR #201224830



**COLDWELL BANKER
COMMERCIAL**
MOUNTAIN WEST
REAL ESTATE

SALE

PIONEER SQUARE - LOT SQUARE FOOTAGE

3170-3260 Lancaster Drive NE Salem, OR 97305



Alex Rhoten
503 587 4777
arhoten@cbcre.com
OR #841000042


Kelsi Sands
503 587 4777
ksands@cbcre.com
OR #201224830



**COLDWELL BANKER
COMMERCIAL**
MOUNTAIN WEST
REAL ESTATE

SALE PIONEER SQUARE - ORIGINAL CONSTRUCTION AGREEMENT

3170-3260 Lancaster Drive NE Salem, OR 97305

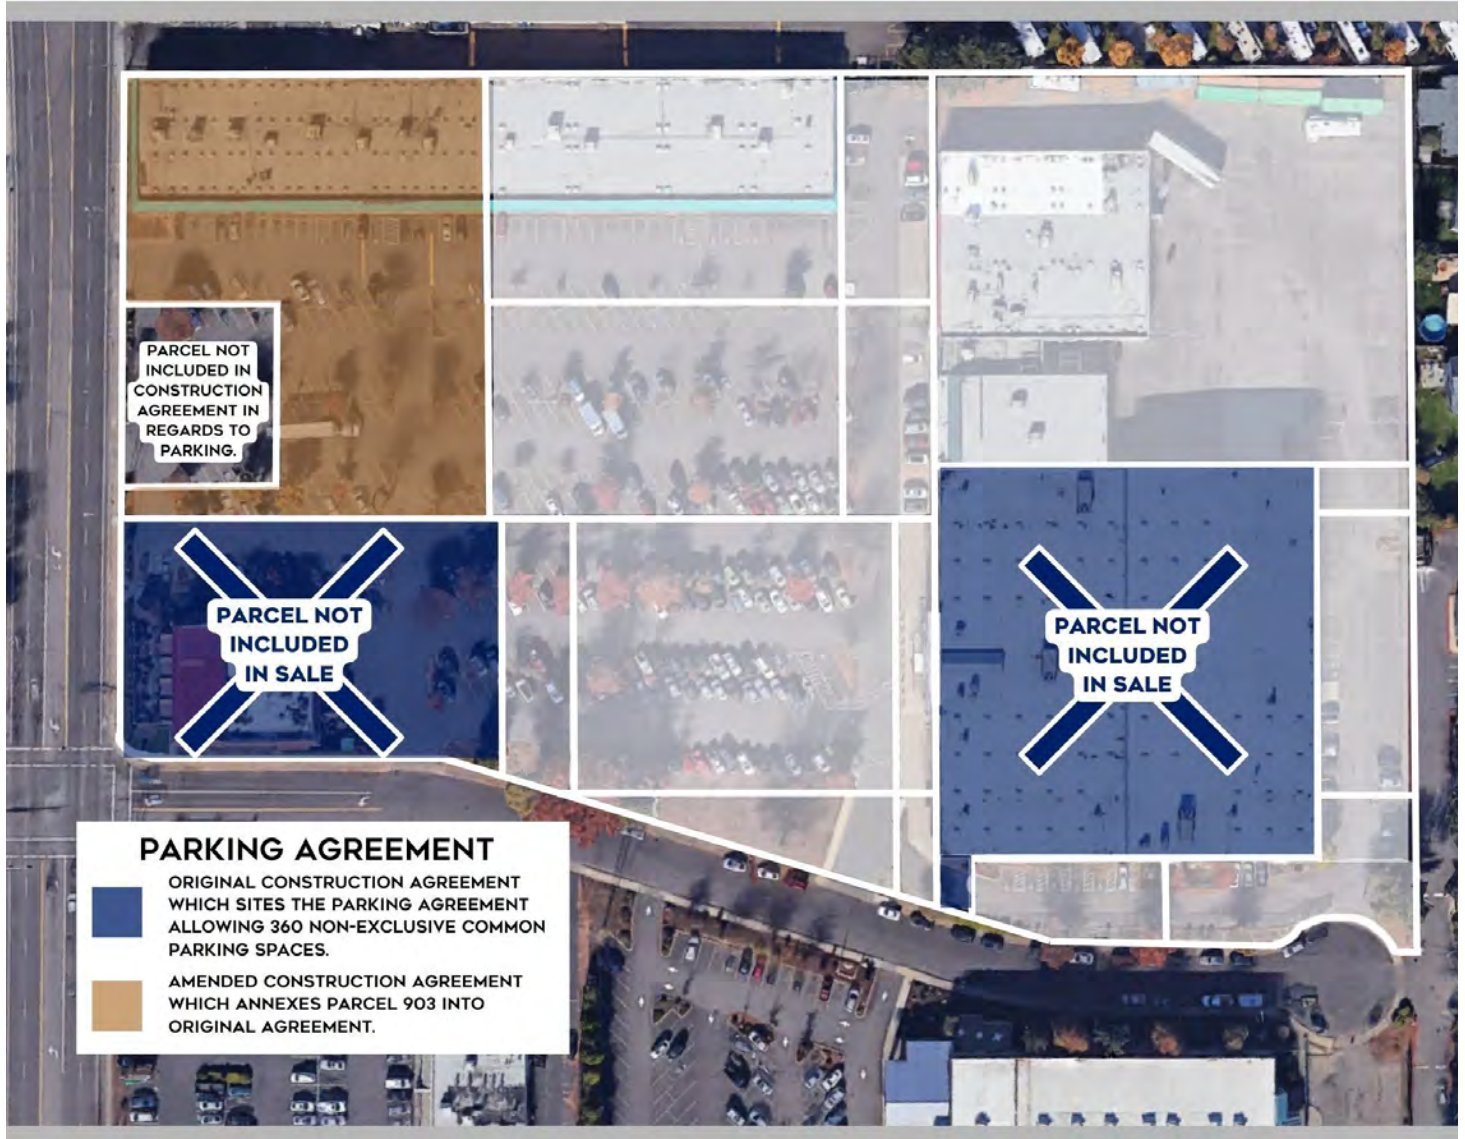

Alex Rhoten
503 587 4777
arhoten@cbcre.com
OR #841000042

Kelsi Sands
503 587 4777
ksands@cbcre.com
OR #201224830




**COLDWELL BANKER
COMMERCIAL**
MOUNTAIN WEST
REAL ESTATE

SALE

PIONEER SQUARE - BUILDING SITE PLANS

3170-3260 Lancaster Drive NE Salem, OR 97305

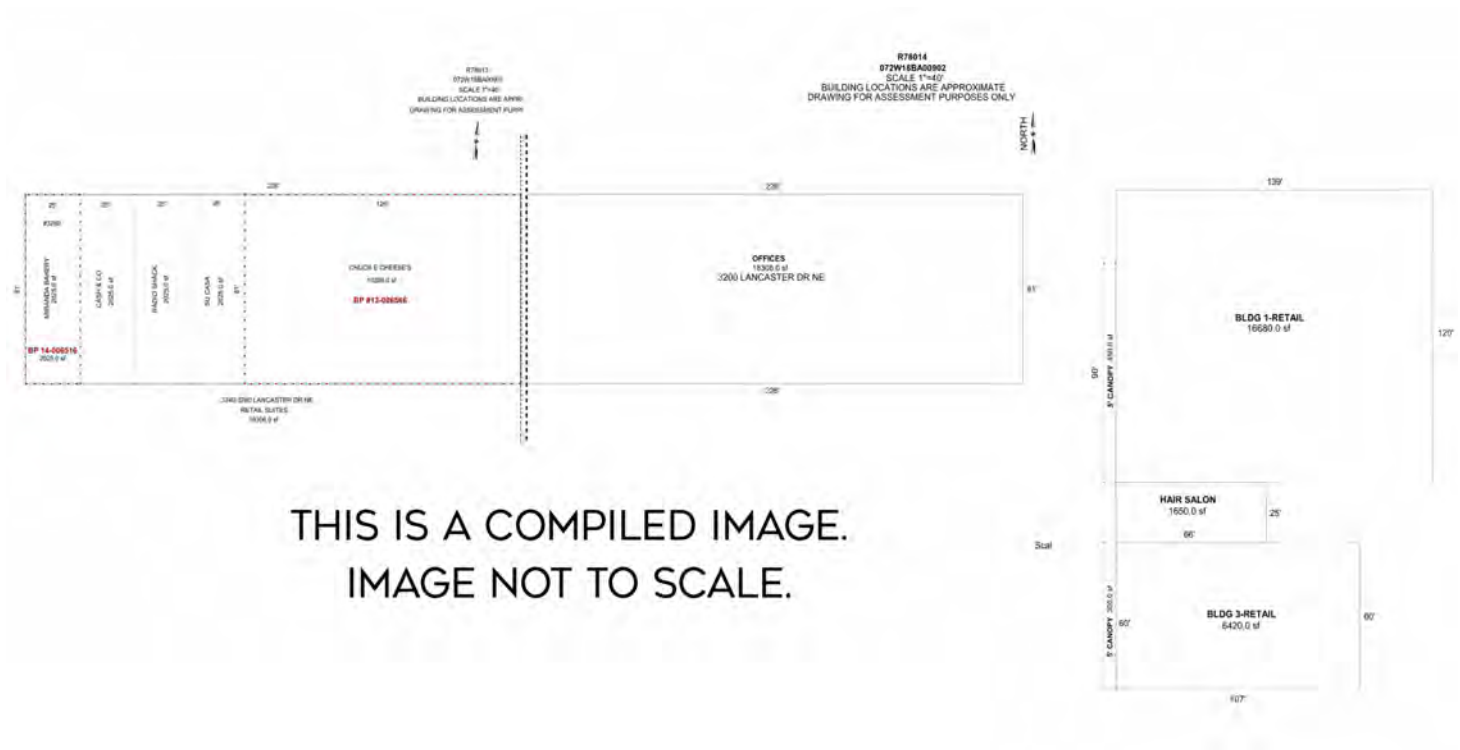

THIS IS A COMPILED IMAGE.
IMAGE NOT TO SCALE.

Building Site Plans

Alex Rhoten

503 587 4777

arhoten@cbcre.com

OR #841000042

Kelsi Sands

503 587 4777

ksands@cbcre.com

OR #201224830




**COLDWELL BANKER
COMMERCIAL**

MOUNTAIN WEST
REAL ESTATE

SALE

PIONEER SQUARE - PROPOSED PADS


3170-3260 Lancaster Drive NE Salem, OR 97305

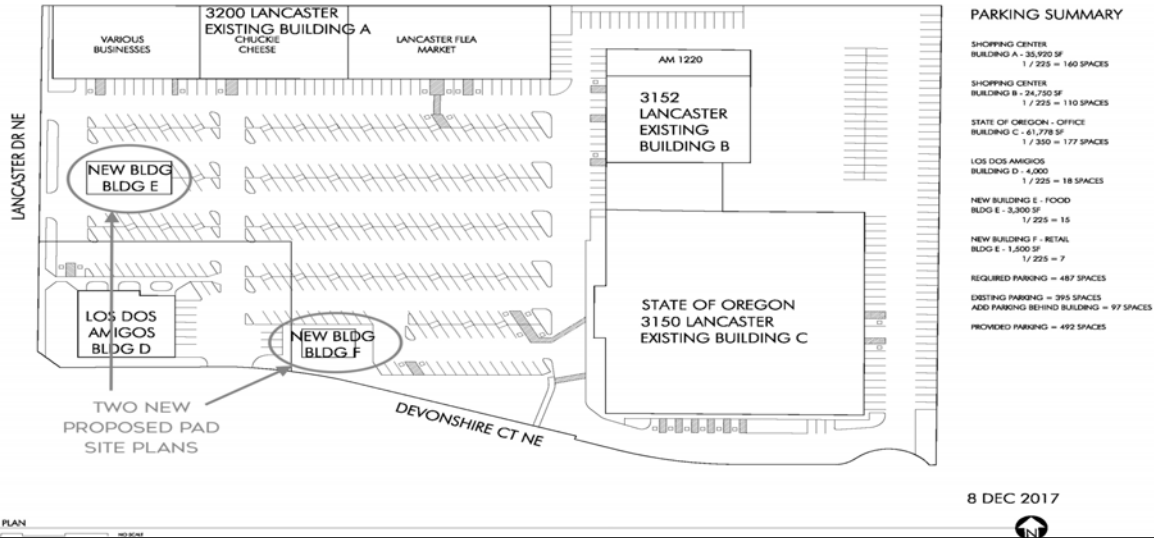

Two new proposed pad site plans (building E & F).

EXHIBIT MAP

FOR: DONALD WYANT SR.
LOCATED IN THE NW 1/4 OF SECTION 18, T. 7 S., R. 2 W., W.M.
MARION COUNTY, OREGON
NOVEMBER 24, 2017

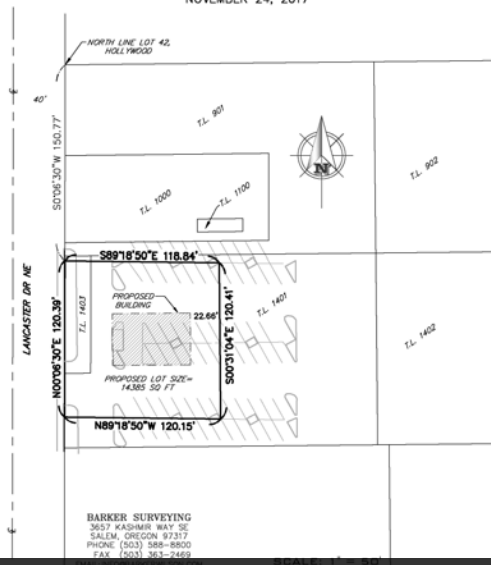

Proposed pad site plan for Building E only.

Alex Rhoten

503 587 4777

arhoten@cbcre.com

OR #841000042

Kelsi Sands

503 587 4777

ksands@cbcre.com

OR #201224830





**COLDWELL BANKER
COMMERCIAL**

MOUNTAIN WEST
REAL ESTATE

SALE

PIONEER SQUARE - LANCASTER DR NE

3170-3260 Lancaster Drive NE Salem, OR 97305

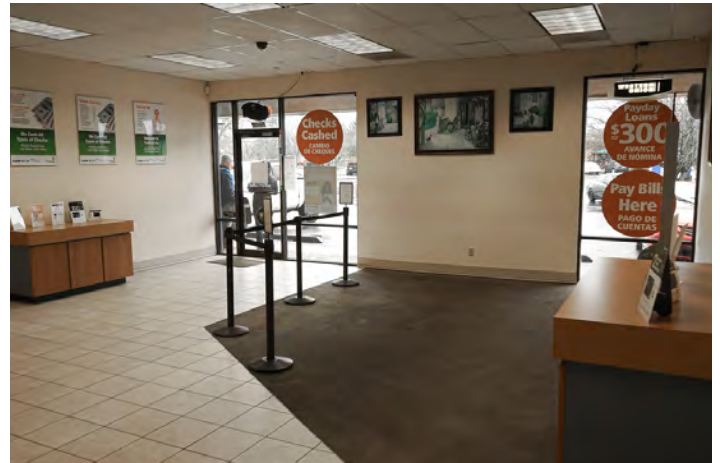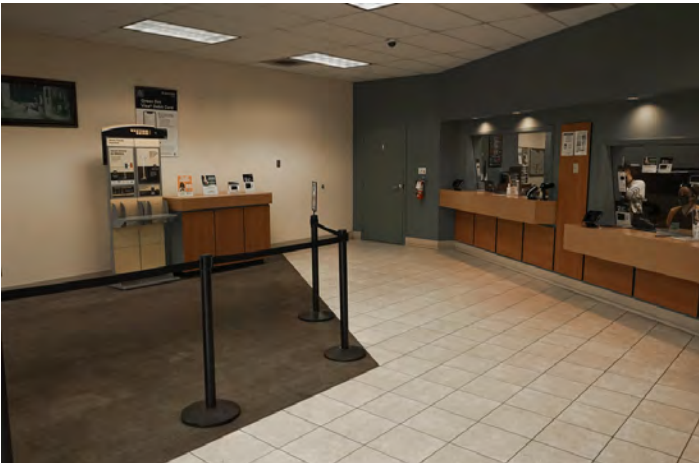

Alex Rhoten
503 587 4777
arhoten@cbcre.com
OR #841000042

Kelsi Sands
503 587 4777
ksands@cbcre.com
OR #201224830






**COLDWELL BANKER
COMMERCIAL**
MOUNTAIN WEST
REAL ESTATE

SALE

PIONEER SQUARE - LANCASTER DR NE

3170-3260 Lancaster Drive NE Salem, OR 97305

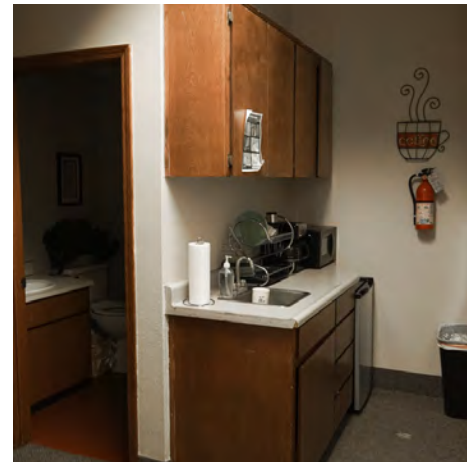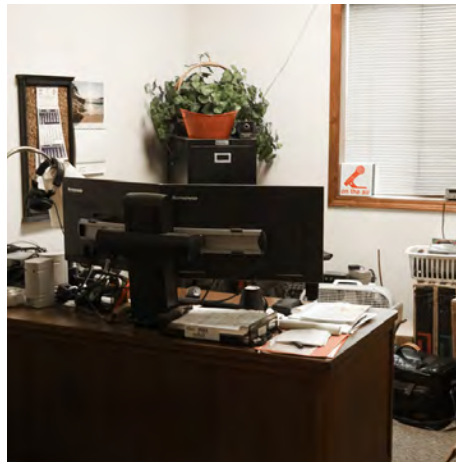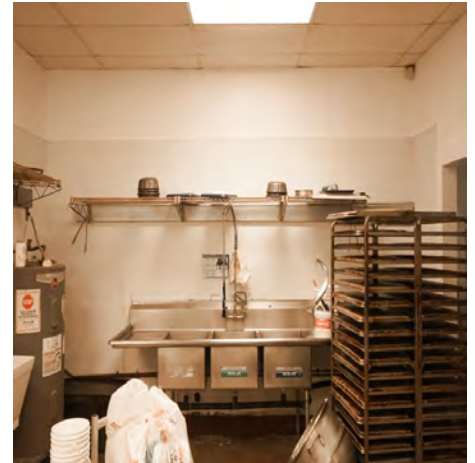

Alex Rhoten
503 587 4777
arhoten@cbcre.com
OR #841000042

Kelsi Sands
503 587 4777
ksands@cbcre.com
OR #201224830




**COLDWELL BANKER
COMMERCIAL**
MOUNTAIN WEST
REAL ESTATE

SALE

PIONEER SQUARE - LANCASTER DR NE

3170-3260 Lancaster Drive NE Salem, OR 97305

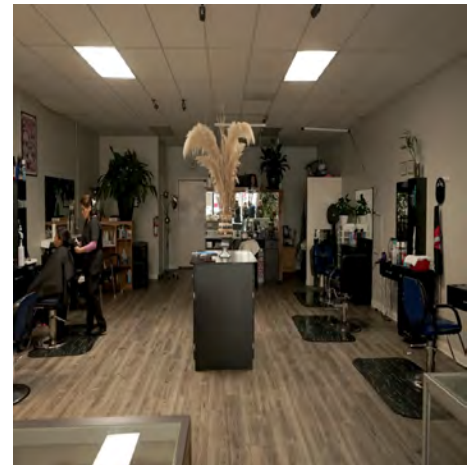

Alex Rhoten
503 587 4777
arhoten@cbcre.com
OR #841000042

Kelsi Sands
503 587 4777
ksands@cbcre.com
OR #201224830



COLDWELL BANKER
COMMERCIAL
MOUNTAIN WEST
REAL ESTATE

SALE

PIONEER SQUARE - LANCASTER DR NE

3170-3260 Lancaster Drive NE Salem, OR 97305



Alex Rhoten

503 587 4777

arhoten@cbcre.com

OR #841000042

Kelsi Sands

503 587 4777

ksands@cbcre.com

OR #201224830



**COLDWELL BANKER
COMMERCIAL**


MOUNTAIN WEST
REAL ESTATE

©2022 Coldwell Banker. All Rights Reserved. Coldwell Banker and the Coldwell Banker Commercial logos are trademarks of Coldwell Banker Real Estate LLC. The Coldwell Banker® System is comprised of company owned offices which are owned by a subsidiary of Realogy Brokerage Group LLC and franchised offices which are independently owned and operated. The Coldwell Banker System fully supports the principles of the Equal Opportunity Act. Each office is independently owned and operated. The information provided is deemed reliable, but it is not guaranteed to be accurate or complete, and it should not be relied upon as such. This information should be independently verified before any person enters into a transaction based upon it.

SALE

PIONEER SQUARE - LANCASTER DR NE

3170-3260 Lancaster Drive NE Salem, OR 97305

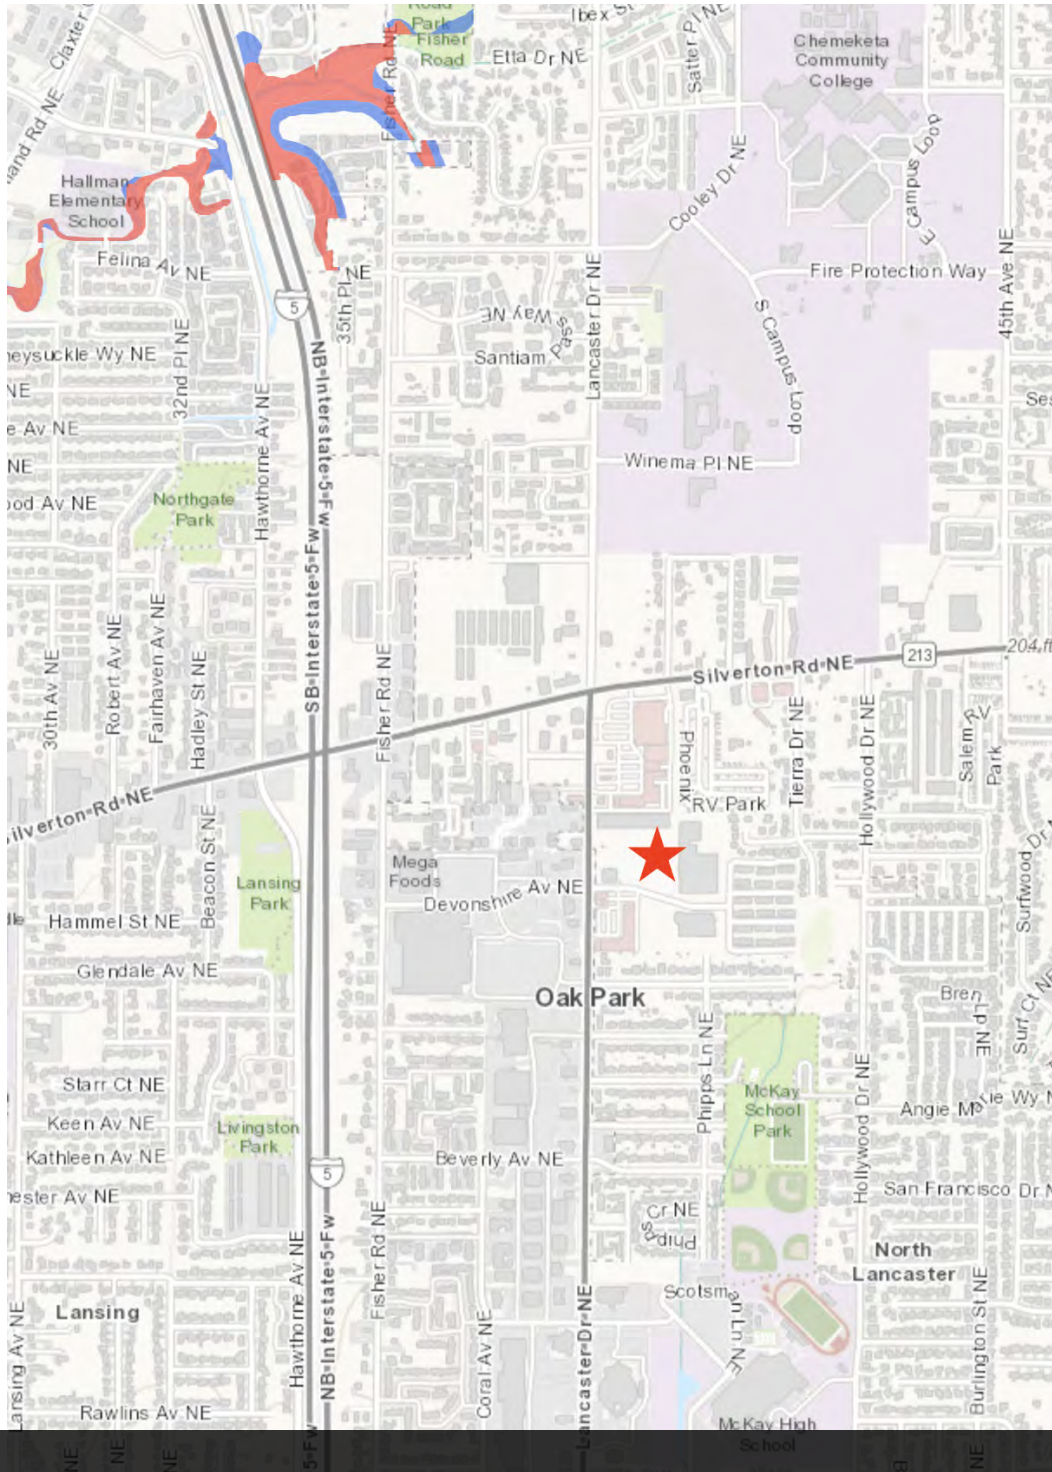

Flood Map

Alex Rhoten

503 587 4777

arhoten@cbcre.com

OR #841000042

Kelsi Sands

503 587 4777

ksands@cbcre.com

OR #201224830




**COLDWELL BANKER
COMMERCIAL**

MOUNTAIN WEST
REAL ESTATE

SALE

PIONEER SQUARE - LANCASTER DR NE

3170-3260 Lancaster Drive NE Salem, OR 97305

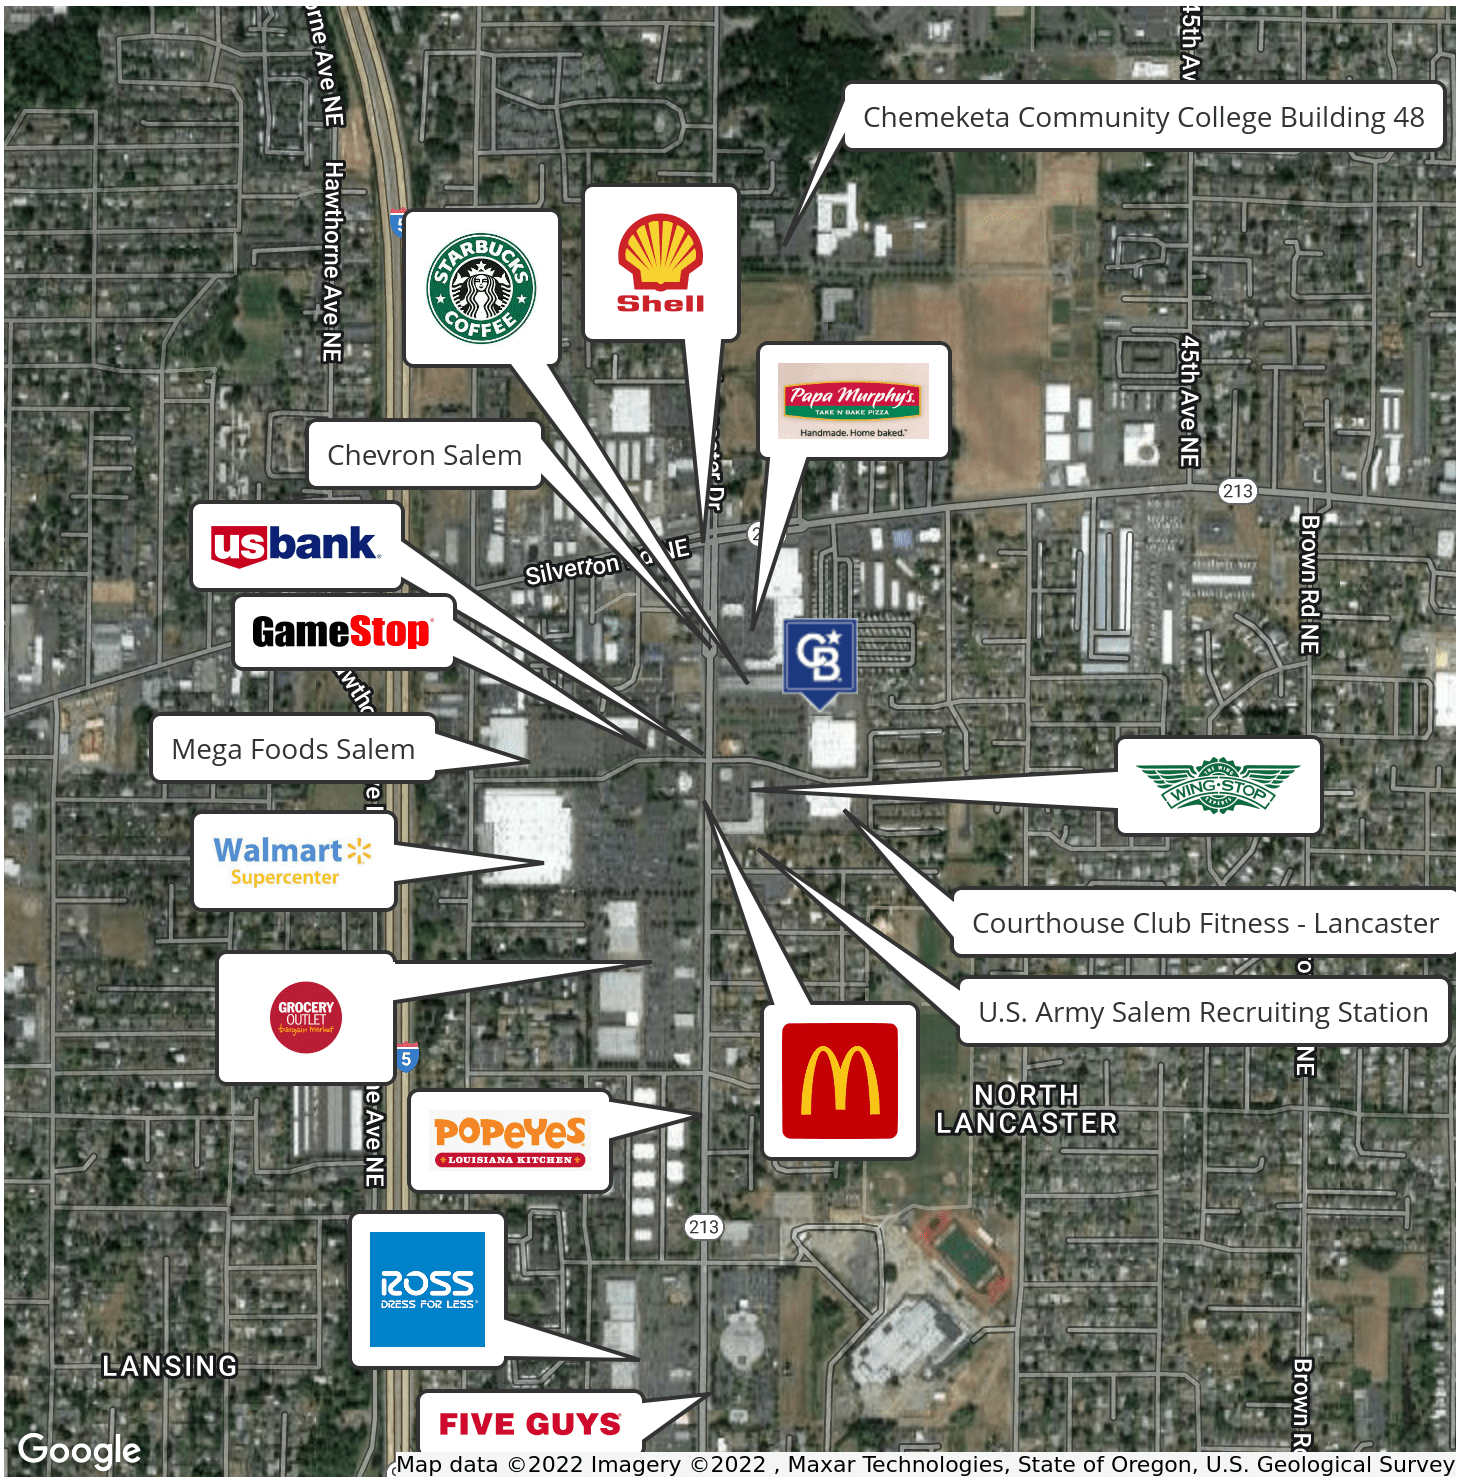

Alex Rhoten
503 587 4777
arhoten@cbcre.com
OR #841000042

Kelsi Sands
503 587 4777
ksands@cbcre.com
OR #201224830



**COLDWELL BANKER
COMMERCIAL**
MOUNTAIN WEST
REAL ESTATE

SALE

PIONEER SQUARE - LANCASTER DR NE

3170-3260 Lancaster Drive NE Salem, OR 97305



Alex Rhoten
503 587 4777
arhoten@cbcre.com
OR #841000042

Kelsi Sands
503 587 4777
ksands@cbcre.com
OR #201224830




**COLDWELL BANKER
COMMERCIAL**
MOUNTAIN WEST
REAL ESTATE

SALE

PIONEER SQUARE - LANCASTER DR NE

3170-3260 Lancaster Drive NE Salem, OR 97305

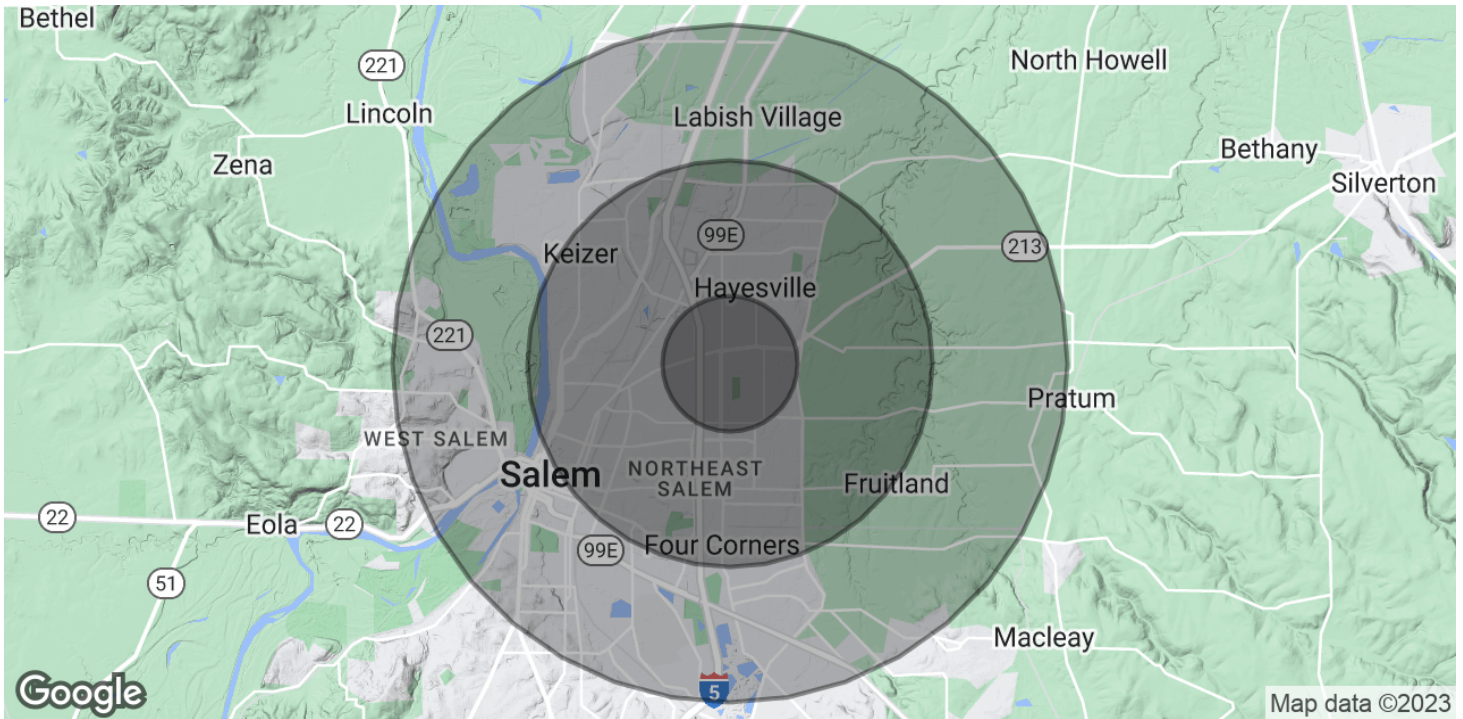

POPULATION	1 MILE	3 MILES	5 MILES
Total Population	19,392	112,508	198,381
Average Age	28.7	31.5	32.8
Average Age (Male)	27.7	30.3	31.8
Average Age (Female)	29.8	33	34

HOUSEHOLDS & INCOME	1 MILE	3 MILES	5 MILES
Total Households	6,957	38,860	70,926
# of Persons per HH	2.8	2.9	2.8
Average HH Income	\$39,725	\$46,563	\$50,829
Average House Value	\$188,149	\$176,456	\$202,800

* Demographic data derived from 2020 ACS - US Census

Alex Rhoten
503 587 4777
arhoten@cbcre.com
OR #841000042

Kelsi Sands
503 587 4777
ksands@cbcre.com
OR #201224830



**COLDWELL BANKER
COMMERCIAL**
MOUNTAIN WEST
REAL ESTATE



INITIAL AGENCY DISCLOSURE PAMPHLET

Consumers: This pamphlet describes the legal obligations of Oregon real estate licensees to consumers. Real estate brokers and principal real estate brokers are required to provide this information

to you when they first contact you. A licensed real estate broker or principal broker need not provide the pamphlet to a party who has, or may be reasonably assumed to have, received a copy of the pamphlet from another broker.

This pamphlet is informational only. Neither the pamphlet nor its delivery to you may be interpreted as evidence of intent to create an agency relationship between you and a broker or a principal broker.

Real Estate Agency Relationships

An "agency" relationship is a voluntary legal relationship in which a licensed real estate broker or principal broker (the "agent") agrees to act on behalf of a buyer or a seller (the "client") in a real estate transaction. Oregon law provides for three types of agency relationships between real estate agents and their clients:

Seller's Agent — Represents the seller only.

Buyer's Agent — Represents the buyer only.

Disclosed Limited Agent — Represents both the buyer and seller, or multiple buyers who want to purchase the same property. This can be done only with the written permission of all clients.

The actual agency relationships between the seller, buyer and their agents in a real estate transaction must be acknowledged at the time an offer to purchase is made. Please read this pamphlet carefully before entering into an agency relationship with a real estate agent.

Definition of "Confidential Information"

Generally, licensees must maintain confidential information about their clients. "Confidential information" is information communicated to a real estate licensee or the licensee's agent by the buyer or seller of one to four residential units regarding the real property transaction, including but not limited to price, terms, financial qualifications or motivation to buy or sell. "Confidential information" does not mean information that:

- (1) The buyer instructs the licensee or the licensee's agent to disclose about the buyer to the seller, or the seller instructs the licensee or the licensee's agent to disclose about the seller to the buyer; and
- (2) The licensee or the licensee's agent knows or should know failure to disclose would constitute fraudulent representation.

Duties and Responsibilities of a Seller's Agent

Under a written listing agreement to sell property, an agent represents only the seller unless the seller agrees in writing to allow the agent to also represent the buyer.

An agent who represents only the seller owes the following affirmative duties to the seller, the other parties and the other parties' agents involved in a real estate transaction:

- (1) To deal honestly and in good faith;
- (2) To present all written offers, notices and other communications to and from the parties in a timely manner without regard to whether the property is subject to a contract for sale or the buyer is already a party to a contract to purchase; and
- (3) To disclose material facts known by the agent and not apparent or readily ascertainable to a party.

A seller's agent owes the seller the following affirmative duties:

- (1) To exercise reasonable care and diligence;
- (2) To account in a timely manner for money and property received from or on behalf of the seller;
- (3) To be loyal to the seller by not taking action that is adverse or detrimental to the seller's interest in a transaction;
- (4) To disclose in a timely manner to the seller any conflict of interest, existing or contemplated;
- (5) To advise the seller to seek expert advice on matters related to the transaction that are beyond the agent's expertise;
- (6) To maintain confidential information from or about the seller except under subpoena or court order, even after termination of the agency relationship; and
- (7) Unless agreed otherwise in writing, to make a continuous, good faith effort to find a buyer for the property, except that a seller's agent is not required to seek additional offers to purchase the property while the property is subject to a contract for sale.

None of these affirmative duties of an agent may be waived, except (7). The affirmative duty listed in (7) can only be waived by written agreement between seller and agent.

Under Oregon law, a seller's agent may show properties owned by another seller to a prospective buyer and may list competing properties for sale without breaching any affirmative duty to the seller.

Unless agreed to in writing, an agent has no duty to investigate matters that are outside the scope of the agent's expertise, including but not limited to investigation of the condition of property, the legal status of the title or the seller's past conformance with law.

Duties and Responsibilities of a Buyer's Agent

An agent, other than the seller's agent, may agree to act as the buyer's agent only. The buyer's agent is not representing the seller, even if the buyer's agent is receiving compensation for services rendered, either in full or in part, from the seller or through the seller's agent.

An agent who represents only the buyer owes the following affirmative duties to the buyer, the other parties and the other parties' agents involved in a real estate transaction:

- (1) To deal honestly and in good faith;
- (2) To present all written offers, notices and other communications to and from the parties in a timely manner without regard to whether the property is subject to a contract for sale or the buyer is already a party to a contract to purchase; and
- (3) To disclose material facts known by the agent and not apparent or readily ascertainable to a party.

A buyer's agent owes the buyer the following affirmative duties:

- (1) To exercise reasonable care and diligence;
- (2) To account in a timely manner for money and property received from or on behalf of the buyer;
- (3) To be loyal to the buyer by not taking action that is adverse or detrimental to the buyer's interest in a transaction;
- (4) To disclose in a timely manner to the buyer any conflict of interest, existing or contemplated;
- (5) To advise the buyer to seek expert advice on matters related to the transaction that are beyond the agent's expertise;
- (6) To maintain confidential information from or about the buyer except under subpoena or court order, even after termination of the agency relationship; and
- (7) Unless agreed otherwise in writing, to make a continuous, good faith effort to find property for the buyer, except that a buyer's agent is not required to seek additional properties for the buyer while the buyer is subject to a contract for purchase.

None of these affirmative duties of an agent may be waived, except (7). The affirmative duty listed in (7) can only be waived by written agreement between buyer and agent.

Under Oregon law, a buyer's agent may show properties in which the buyer is interested to other prospective buyers without breaching an affirmative duty to the buyer.

Unless agreed to in writing, an agent has no duty to investigate matters that are outside the scope of the agent's expertise, including but not limited to investigation of the condition of property, the legal status of the title or the seller's past conformance with law.

Duties and Responsibilities of an Agent Who Represents More than One Client in a Transaction

One agent may represent both the seller and the buyer in the same transaction, or multiple buyers who want to purchase the same property, only under a written "Disclosed Limited Agency Agreement" signed by the seller and buyer(s).

Disclosed Limited Agents have the following duties to their clients:

- (1) To the seller, the duties listed above for a seller's agent;
- (2) To the buyer, the duties listed above for a buyer's agent; and
- (3) To both buyer and seller, except with express written permission of the respective person, the duty not to disclose to the other person:
 - (a) That the seller will accept a price lower or terms less favorable than the listing price or terms;
 - (b) That the buyer will pay a price greater or terms more favorable than the offering price or terms; or
 - (c) Confidential information as defined above.

Unless agreed to in writing, an agent has no duty to investigate matters that are outside the scope of the agent's expertise.

When different agents associated with the same principal broker (a real estate licensee who supervises other agents) establish agency relationships with different parties to the same transaction, only the principal broker will act as a Disclosed Limited Agent for both the buyer and seller. The other agents continue to represent only the party with whom the agents have already established an agency relationship unless all parties agree otherwise in writing. The principal real estate broker and the real estate licensees representing either seller or buyer shall owe the following duties to the seller and buyer:

- (1) To disclose a conflict of interest in writing to all parties;
- (2) To take no action that is adverse or detrimental to either party's interest in the transaction; and
- (3) To obey the lawful instructions of both parties.

No matter whom they represent, an agent must disclose information the agent knows or should know that failure to disclose would constitute fraudulent misrepresentation.

You are encouraged to discuss the above information with the licensee delivering this pamphlet to you. If you intend for that licensee, or any other Oregon real estate licensee, to represent you as a Seller's Agent, Buyer's Agent, or Disclosed Limited Agent, you should have a specific discussion with the agent about the nature and scope of the agency relationship. Whether you are a buyer or seller, you cannot make a licensee your agent without the licensee's knowledge and consent, and an agent cannot make you a client without your knowledge and consent.

Revised 9/9/2013