


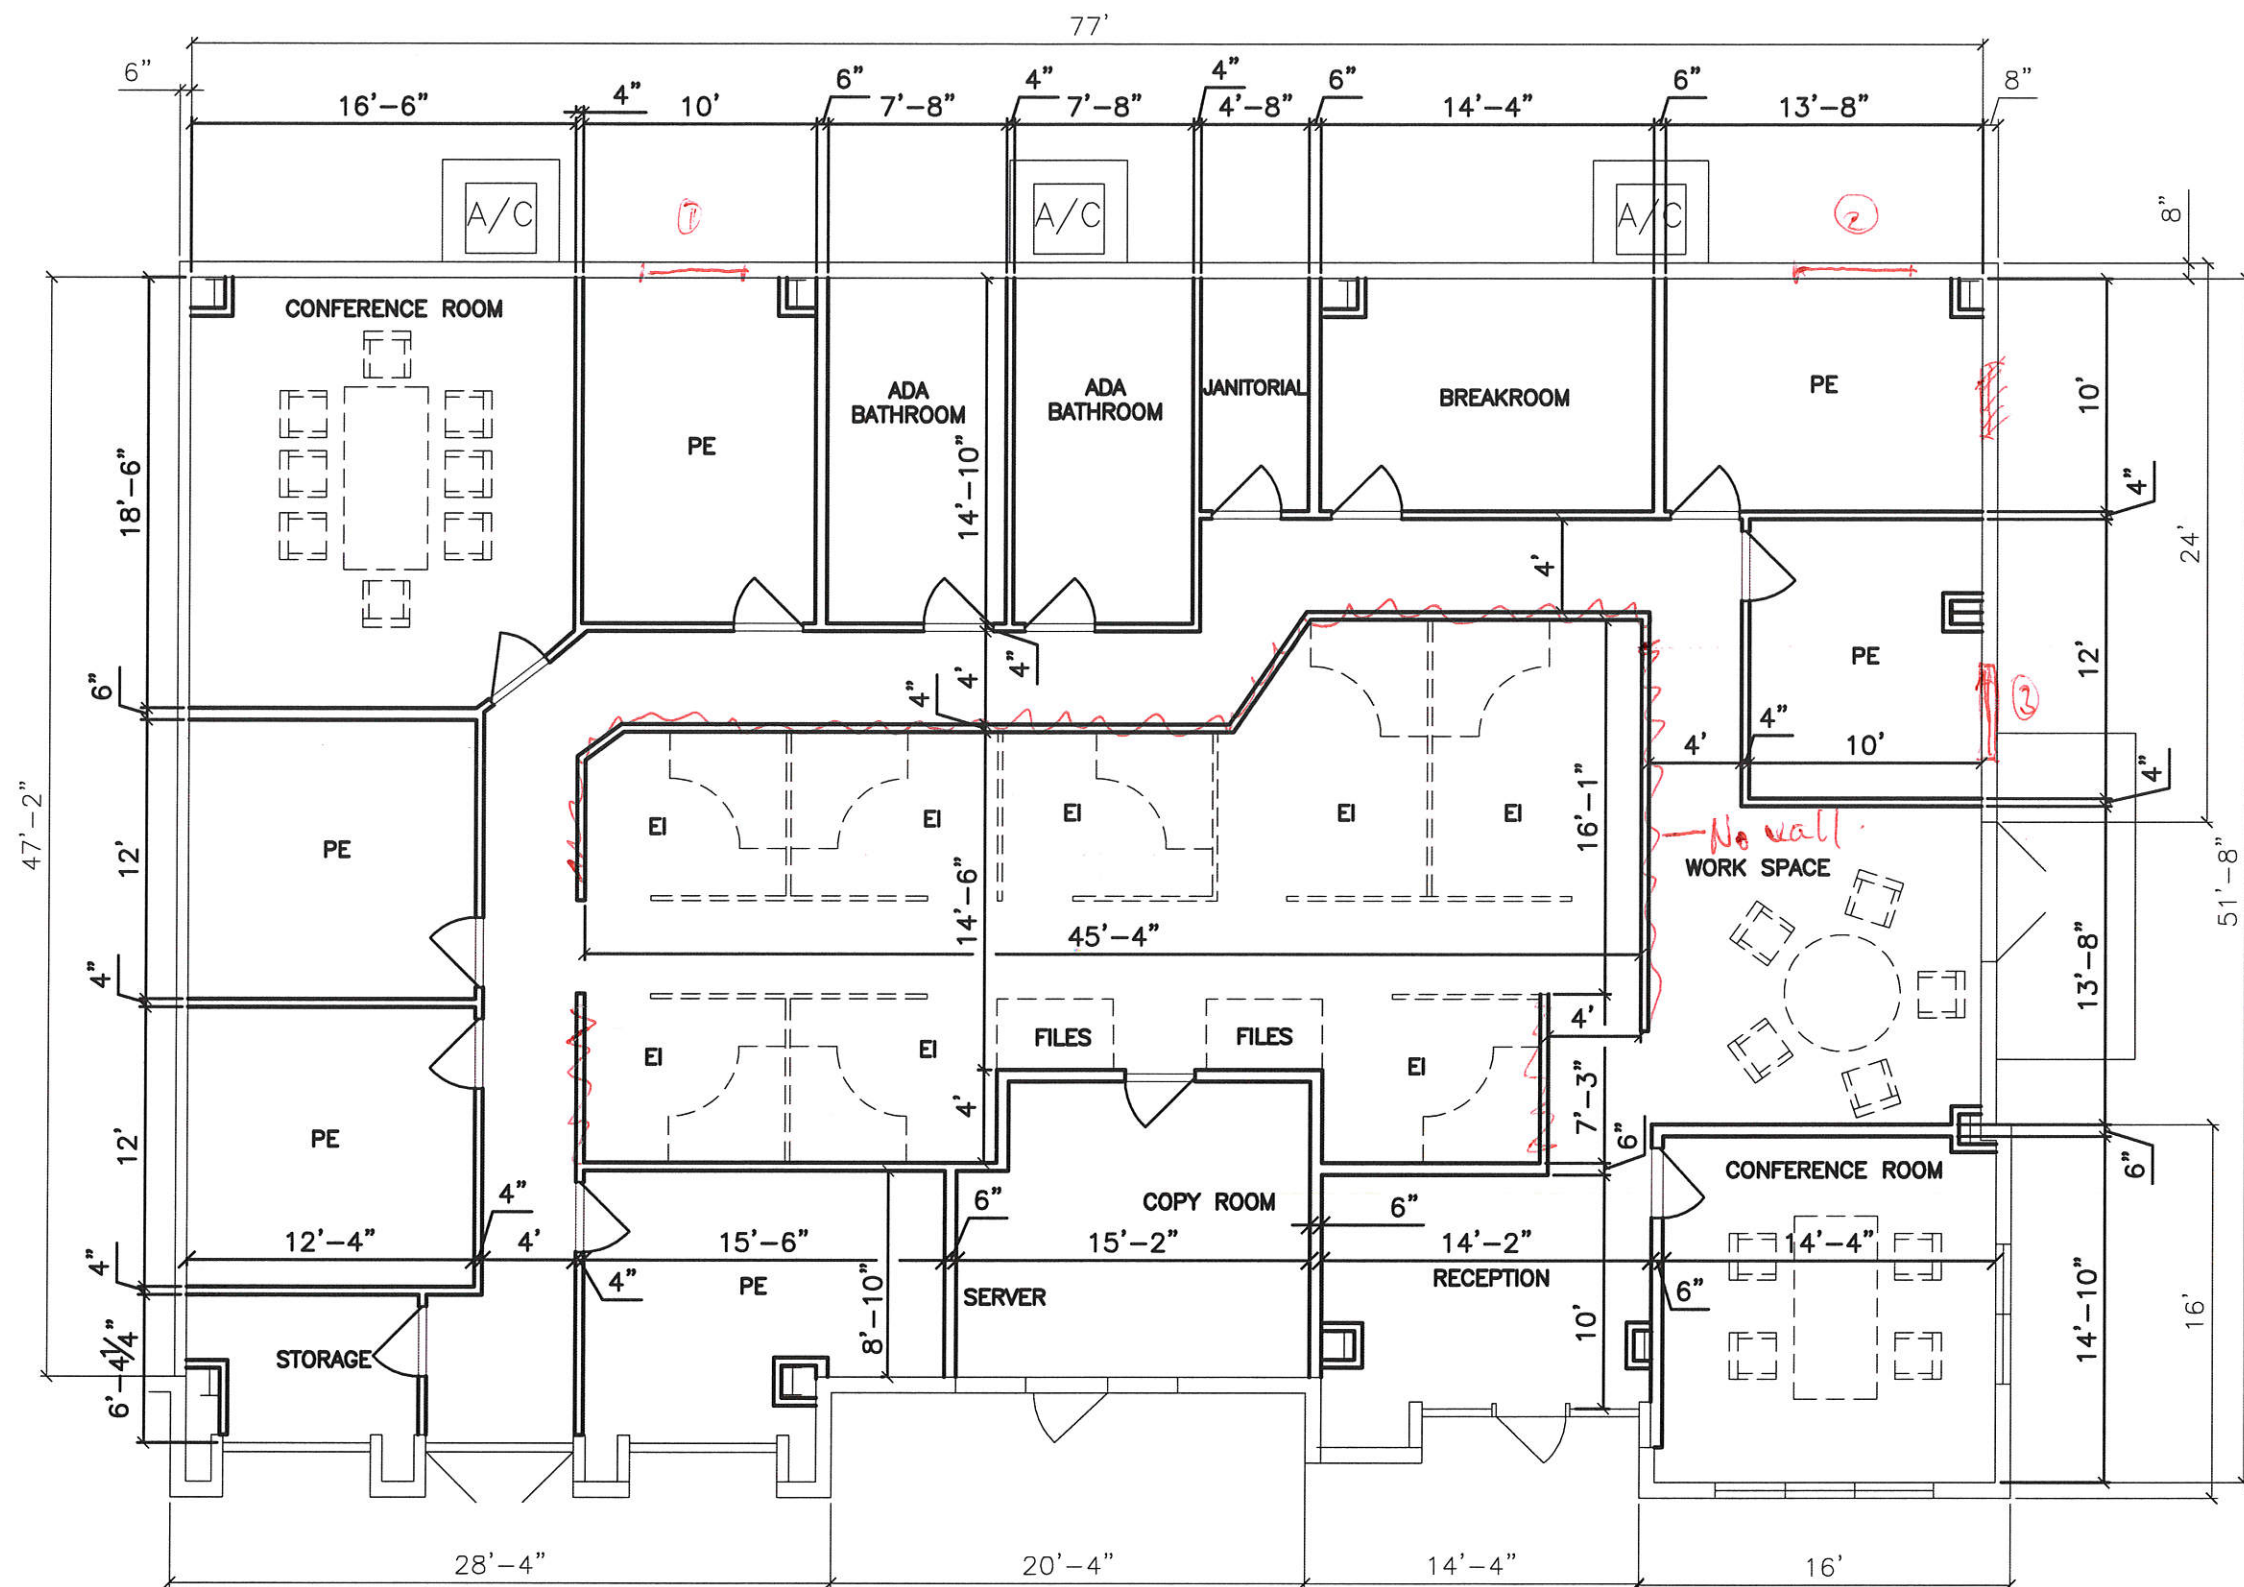

Changes

- 3 windows to be cut in ① ② ③ ~~increases value~~
- No wall in the middle (just cubicles)
- no fire walls if not necessary

S.F. = 3,980
6 PE
8 EI

FIGURE 3
NEW OFFICE
SCALE: 1/8" = 1'-0"