





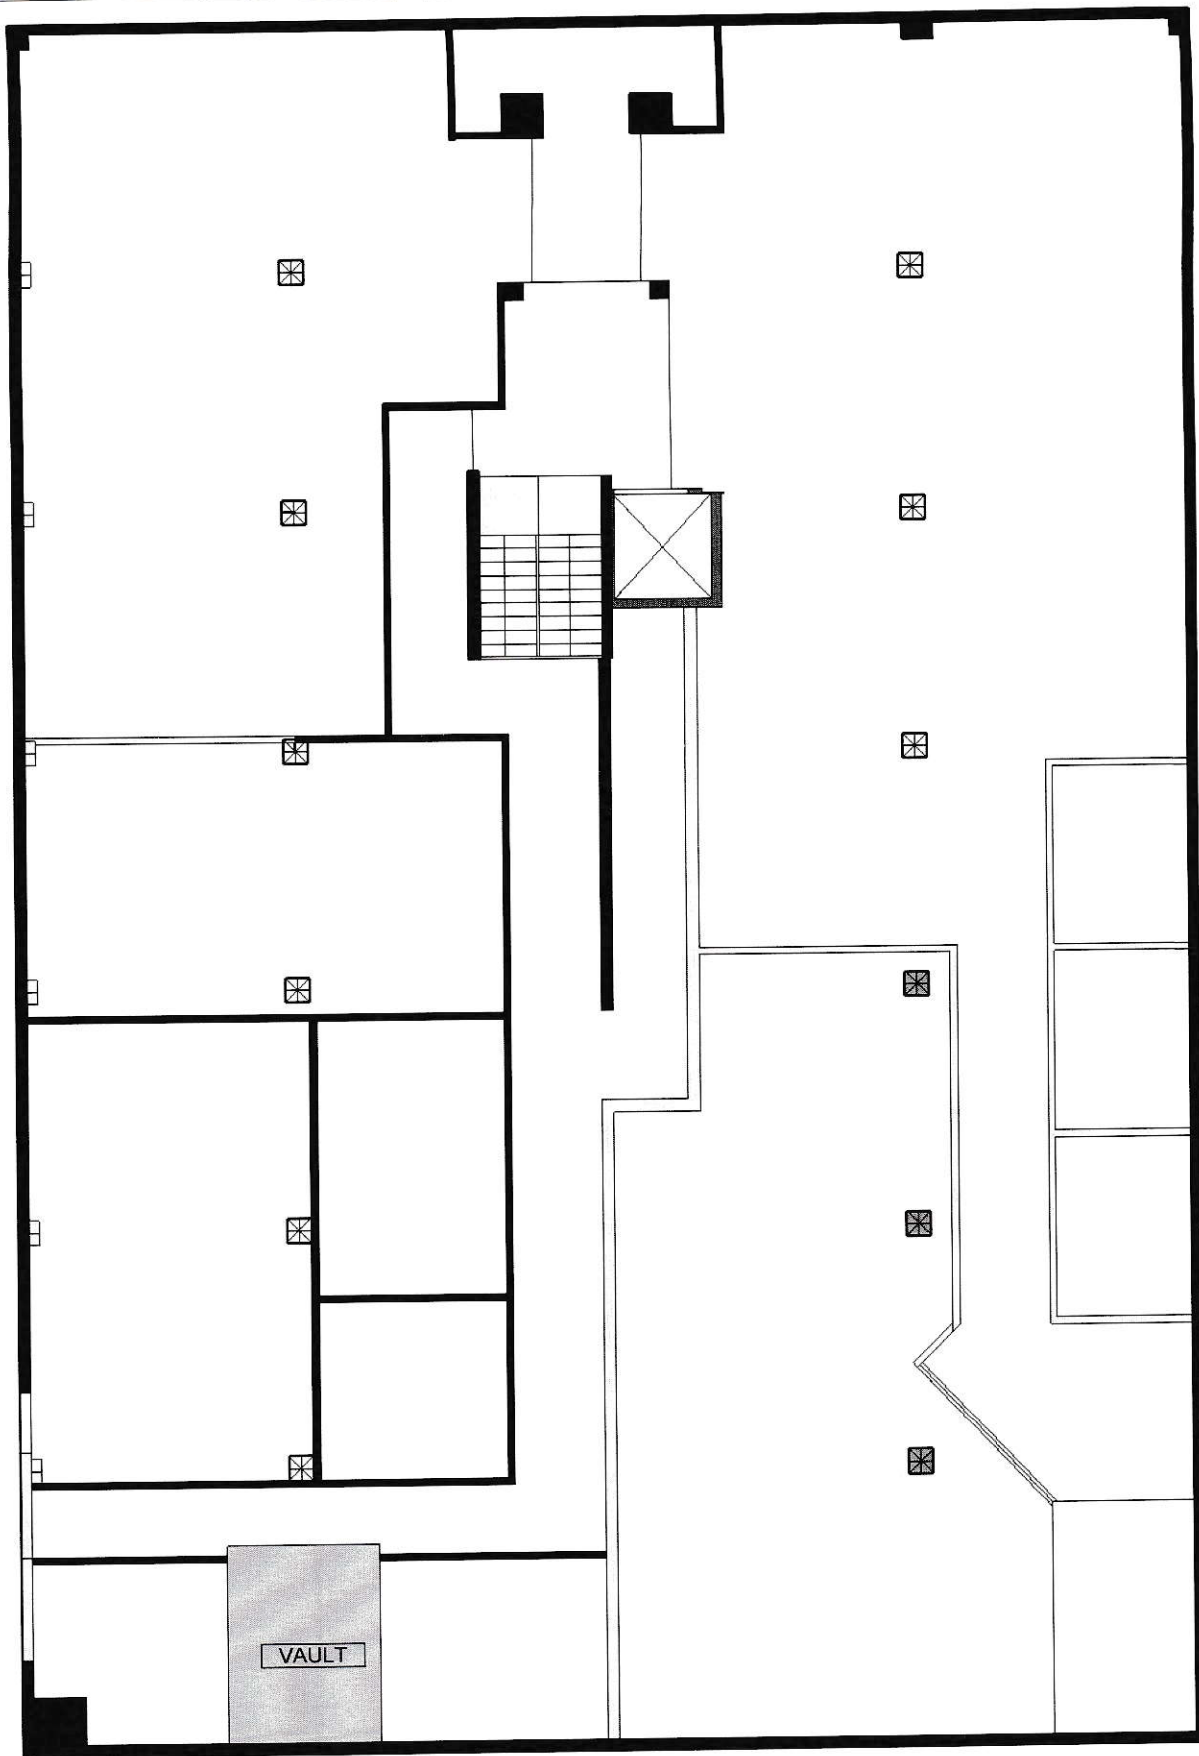

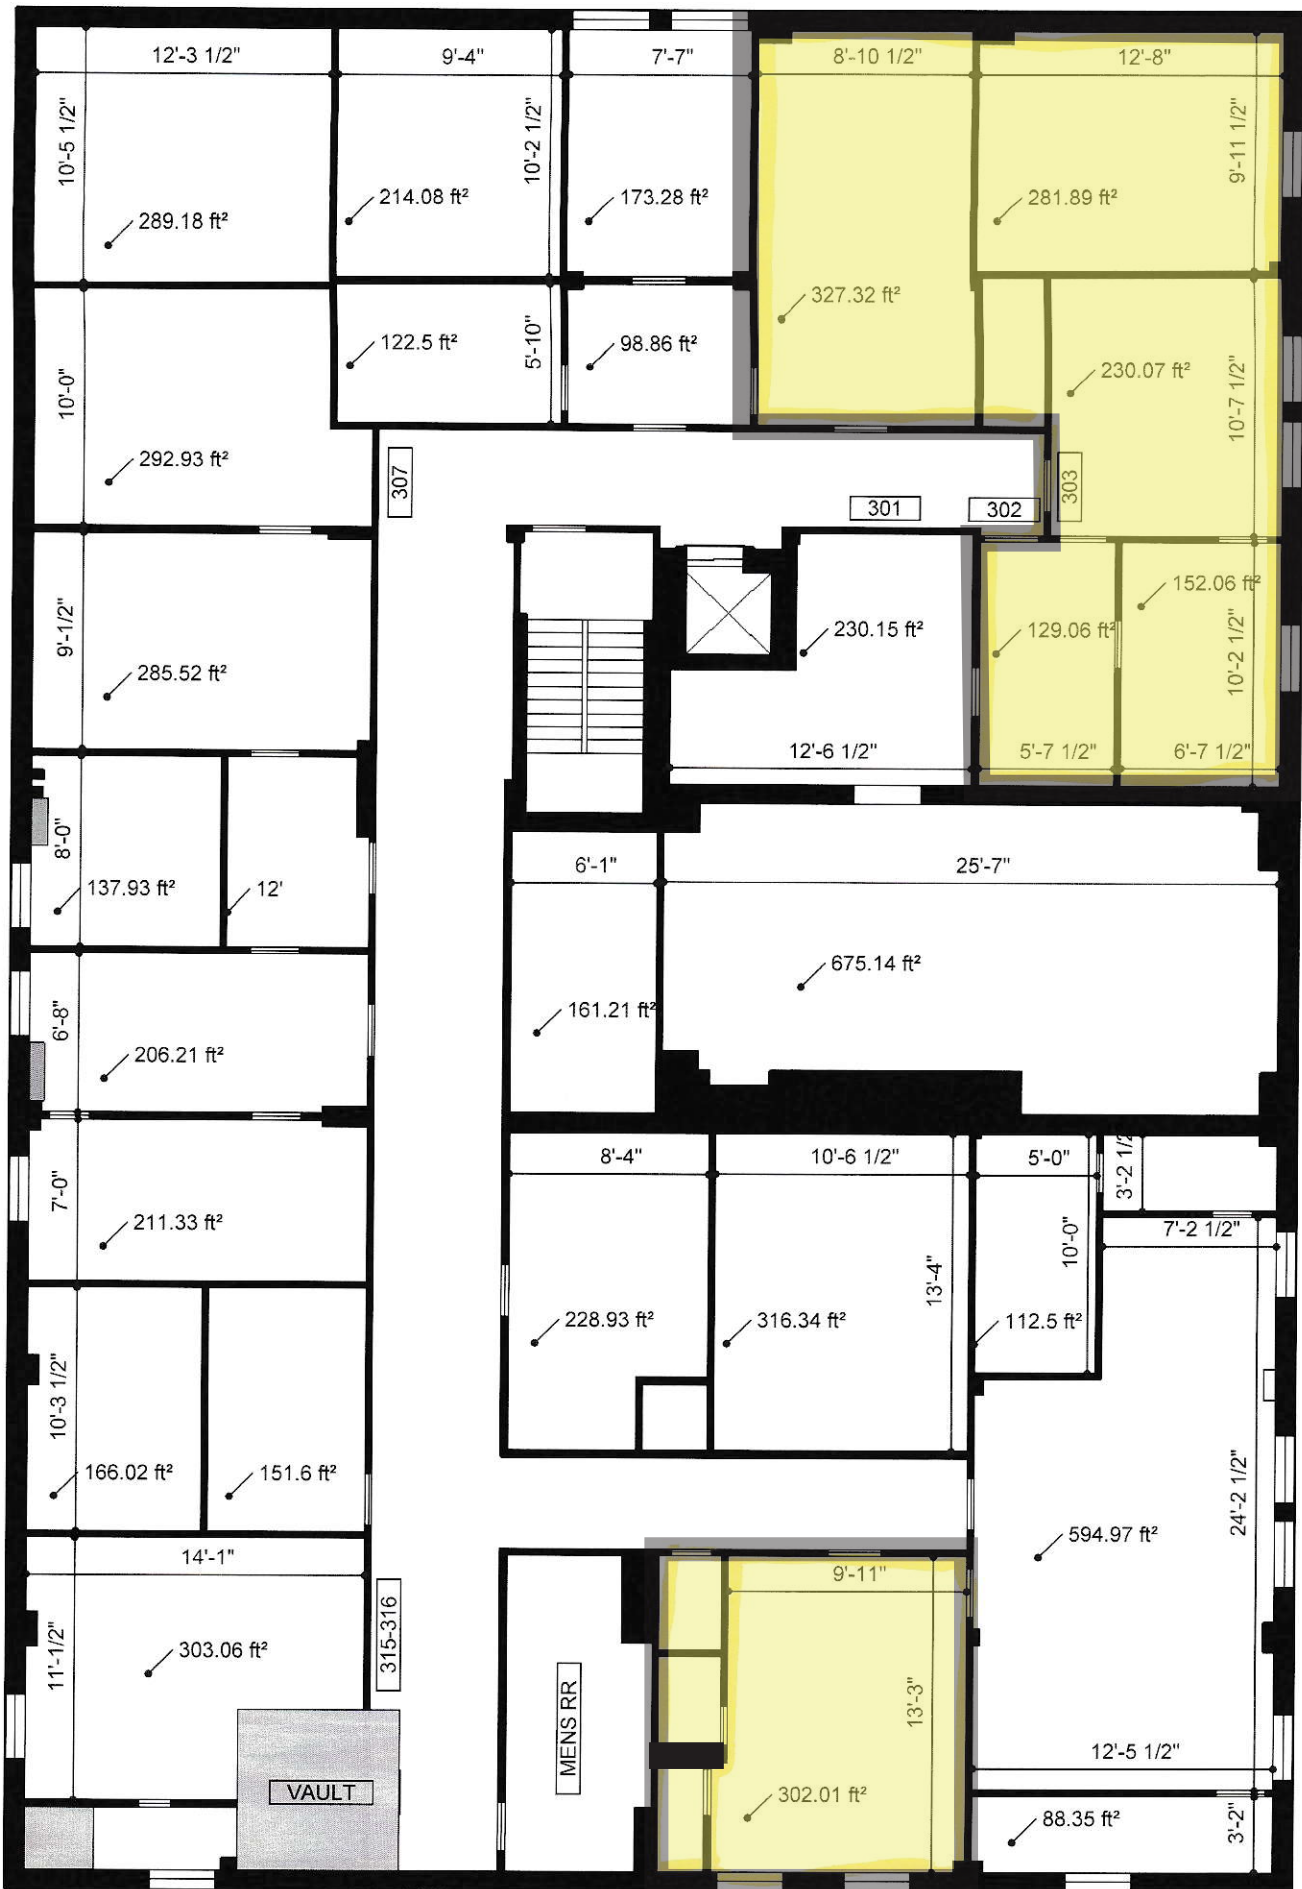

A :: Third Floor Plan

001 scale: 1"=12'

Lincoln Building

A 05



A :: Fourth Floor Plan

001

scale: 1"=12'

Lincoln Building

A 06

