



LANDSCAPE LEGEND

SYMBOL	DESCRIPTION	QTY.
	EXISTING TREES TO BE PRESERVED	28
	2.5' Diameter Shade Trees	30
	• Kentucky Coffeetree (KC)	4
	• Regal Elm (RE)	3
	• Common Hackberry (CH)	3
	• Honey Locust (Thornless) (HL)	5
	• Littleleaf Linden (LL)	3
	• Red Maple (RM)	5
	• Red Oak (RO)	1
	• Flowering Pear (FP)	4
	8' Evergreen Screening Trees	20
	• Douglas Fir (DF)	6
	• Austrian Pine (AP)	4
	• Colorado Spruce (CS)	7
	• Serbian Spruce (SS)	0
	• Scotch Pine (SP)	0
	8' Ornamental Trees	23
	• River Birch (RB)	9
	• Flowering Crabapple (FC)	3
	• Kousa Dogwood (KD)	2
	• Star Magnolia (SM)	2
	• Eastern Redbud (ER)	2
	• Allegheny Serviceberry (AS)	3
	• European Black Alder (EA)	1
	36' Deciduous Shrubs	91
	• Burning Bush (BB)	16
	• Common Buttonbush (CB)	15
	• Redosier Dogwood (RD)	21
	• Greenstem Forsythia (GF)	10
	• Panicle Hydrangea (PH)	8
	• American Cranberry Viburnum (CV)	14
	• Common Witchhazel (CW)	7
	18' Evergreen Shrubs	33
	• Common Boxwood (CB)	15
	• Creeping Juniper (CJ)	1
	• Rhododendron (RH)	5
	• Dense Yew (DY)	12
	NATIVE WILDFLOWER SEED MIX	


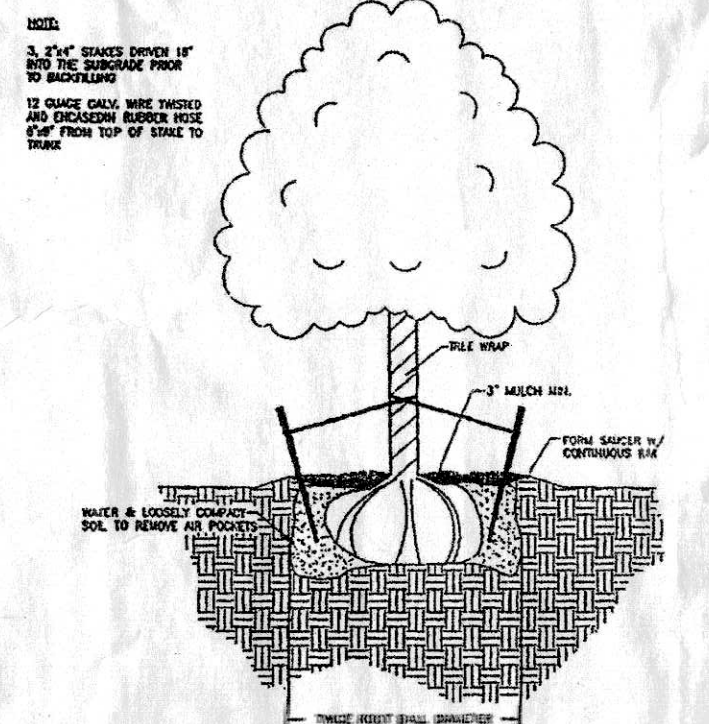


TREE STAKING DETAIL

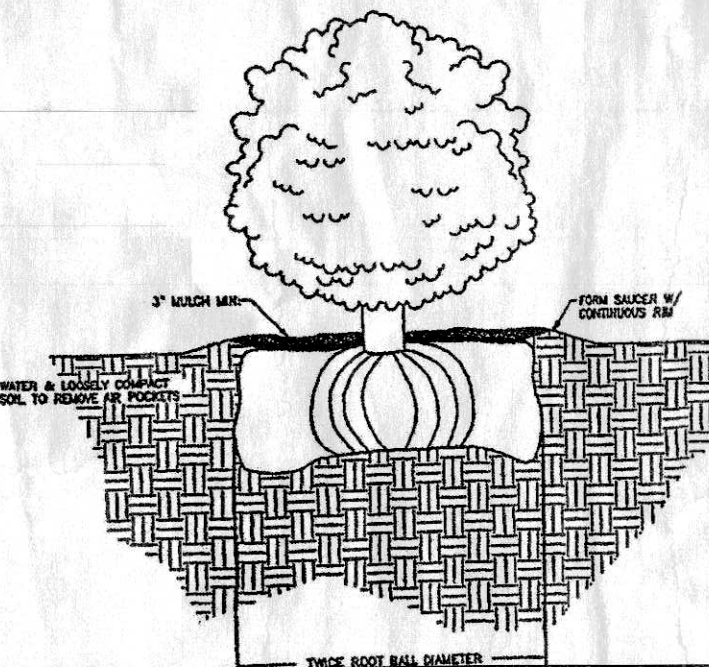

LANDSCAPE PLAN


400 HABER RD, CARY IL 60013

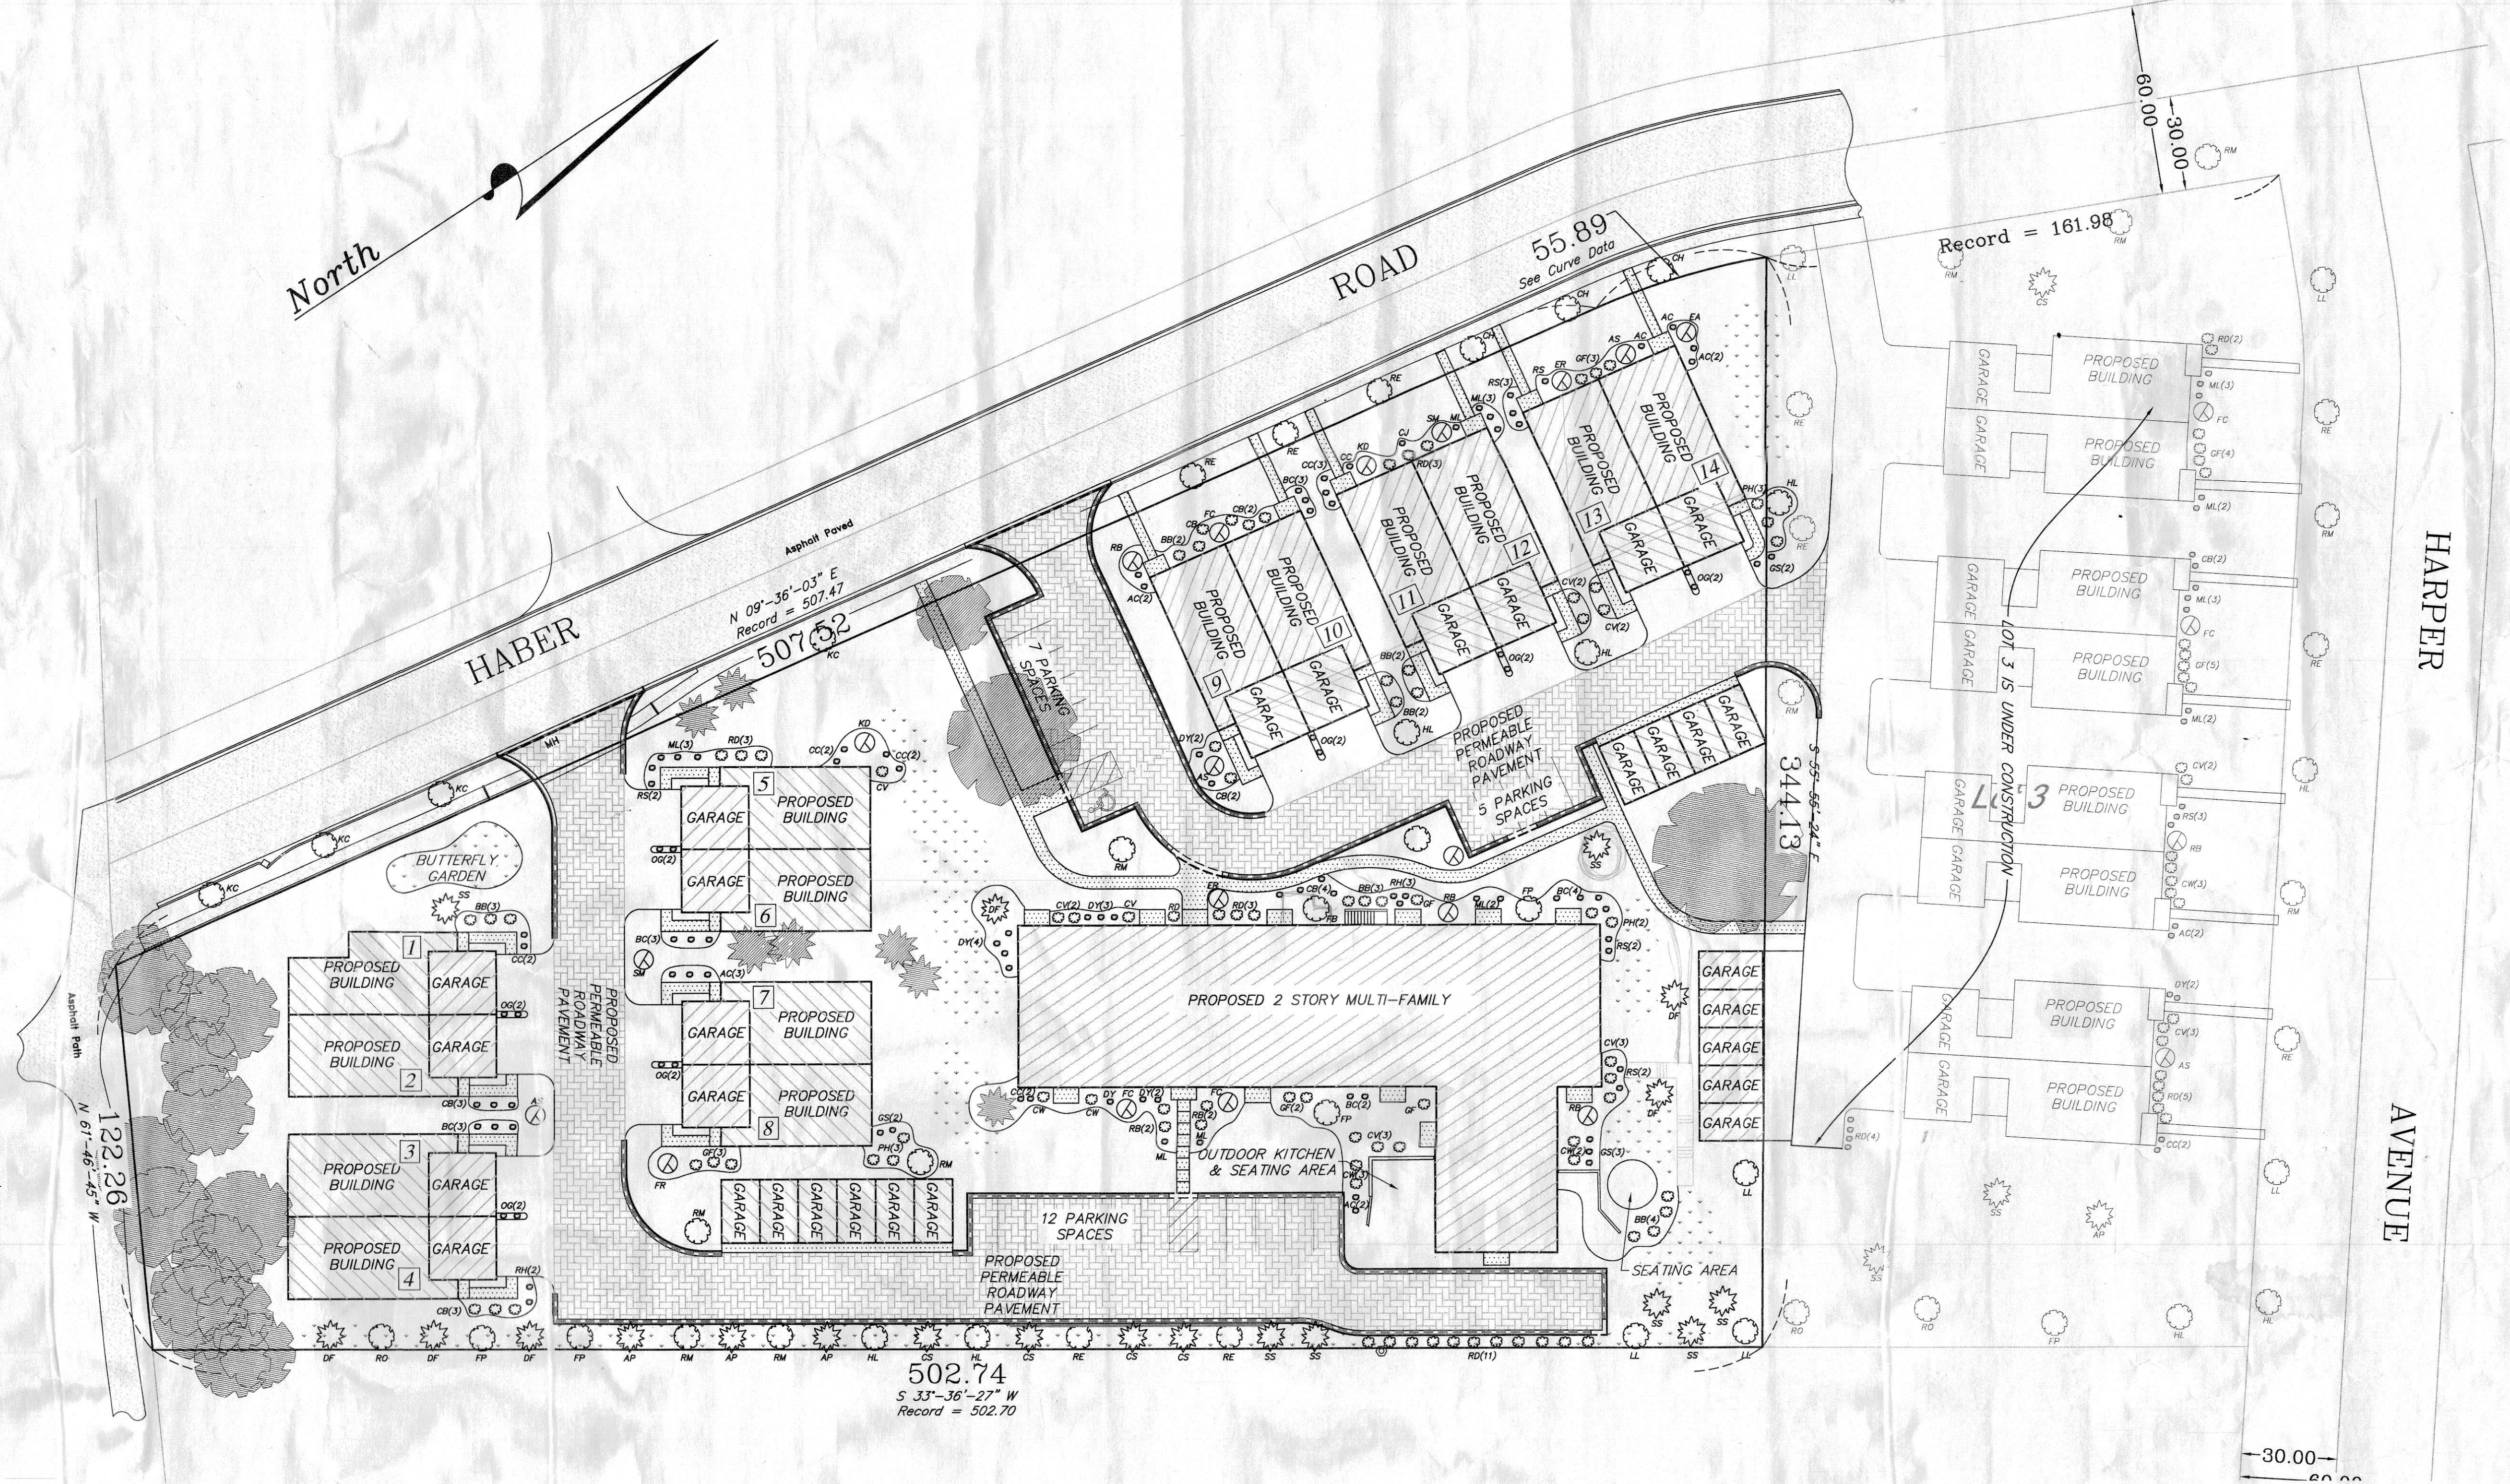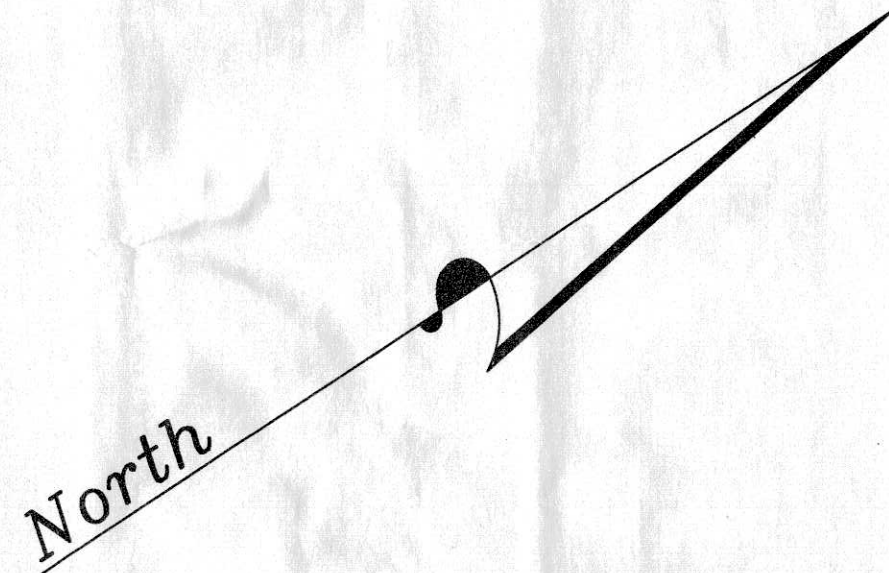

PROJECT LOCATION

400 HABER RD
CARY, IL 60013

GRAPHIC SCALE

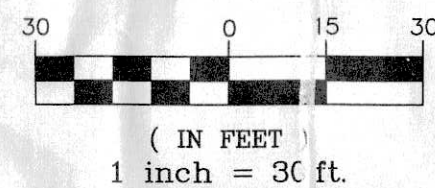

NOTES:

- ALL PLANT MATERIAL IS TO BE LOCALLY GROWN, FROM NURSERY WITHIN 150 MILES OF THE PROJECT.
- ALL TREE RINGS AND PLANTING BEDS SHALL HAVE 3" OF BARK MULCH.
- ALL GRASSED AREAS ARE TO BE SODDED, WEATHER PERMITTING.
- PARKWAY TREE LOCATIONS TO BE COORDINATED WITH PUBLIC WORKS (PRIOR TO INSTALLATION) TO AVOID CONFLICTS WITHIN EXISTING WATERMAIN.

ELM TREE PROPERTIES, LLC

Park Ridge, IL. 60068
TEL 847.878.8911

COPYRIGHT NOTICE

This drawing is the property of Elm Tree Properties, LLC and is not to be used for any purpose other than the specific project and site name herein, and cannot be reproduced in any manner without the express written permission from Elm Tree Properties, LLC.

NO.	BY	DATE	REVISION
5	AS	01/15/21	REVISED PER VILLAGE COMMENTS
4	AS	10/20/20	REVISED PER VILLAGE COMMENTS
3	AS	09/08/19	PER VILLAGE REVIEW 09.06.19
2	AS	07/07/19	LANDSCAPE PLAN
1	AS	06/09/19	REVISED PER VILLAGE COMMENTS

FILE 400 Haber Road-PR.dwg

DRAWN BY: AS
DATE 01/15/20

CHECKED BY: DC
DATE 02/19/19

PROJECT #
400 HABER

SCALE
1" = 30'

SHEET NUMBER:

1

OF 1 SHEETS